


PART OF THE SW.1/4, OF SECTION 23, T.7N., R.1E., S.L.B. & M.
THE HIGHLANDS AT WOLF CREEK PH 7

IN WEBER COUNTY

SCALE 1" = 50'

TAXING UNIT: 203

SEE PAGE 247

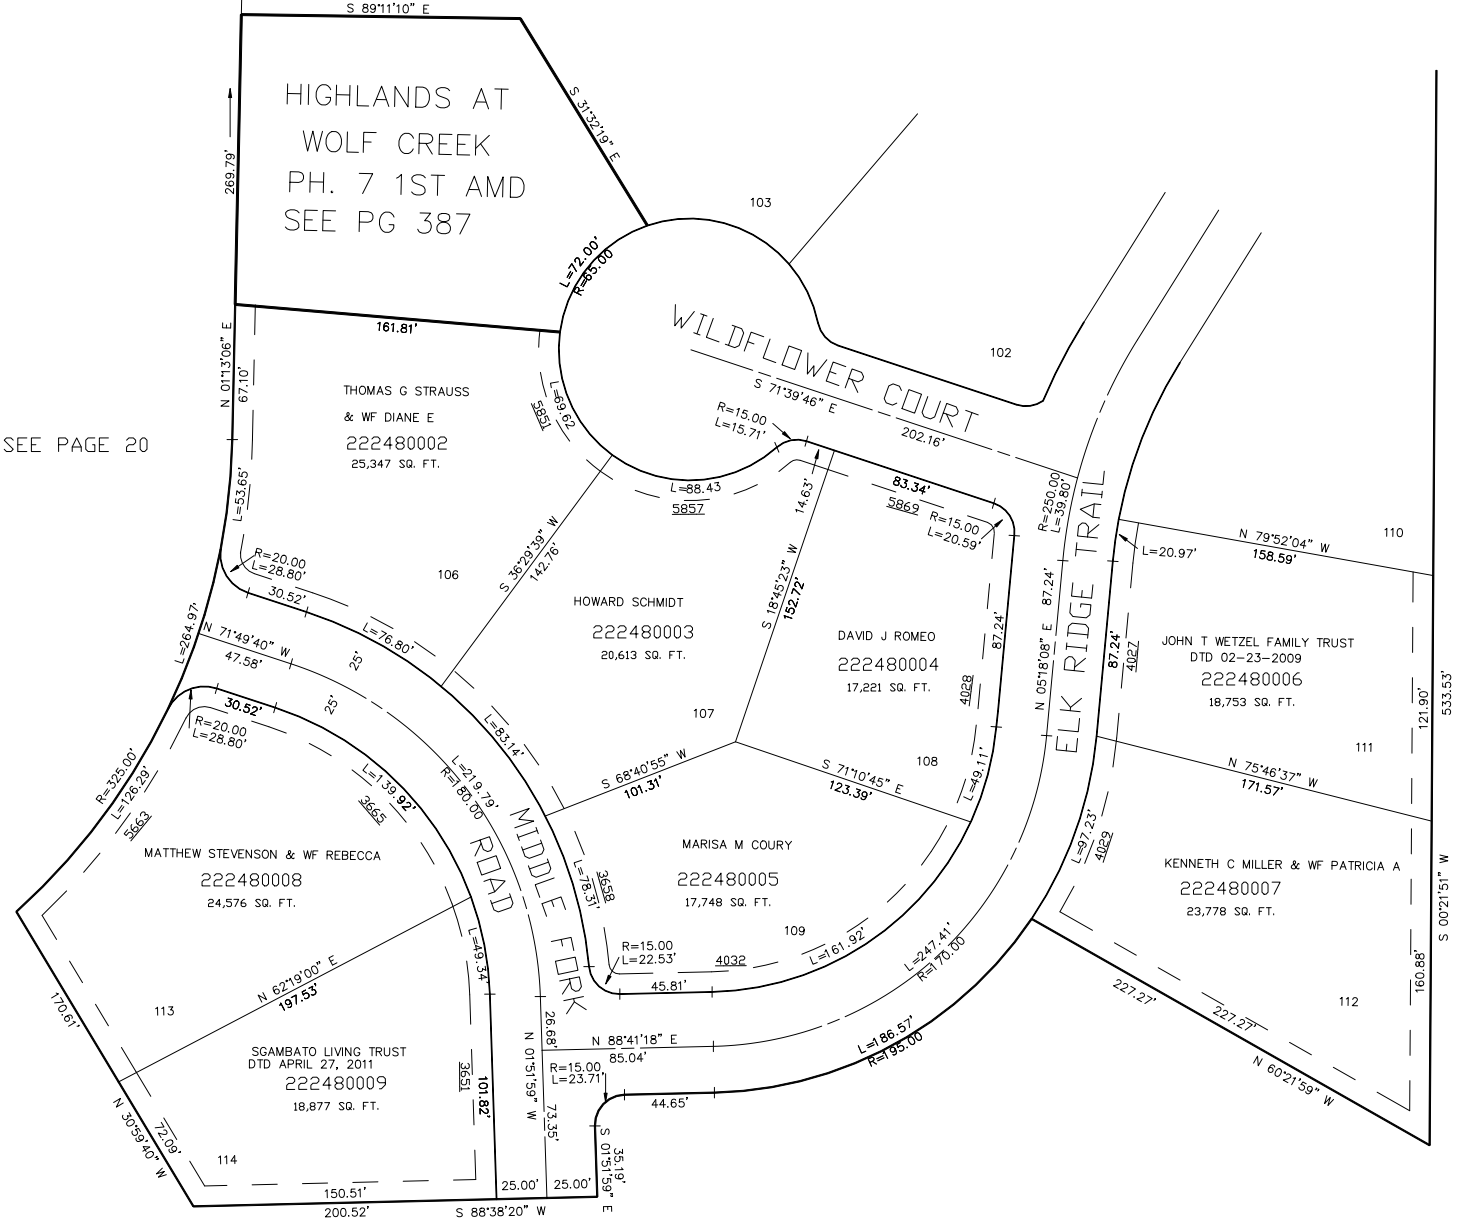

SEE PAGE 20

SEE PAGE 20

FOR COMPLETE ENG DATA SEE
ORIGINAL DEDICATION PLAT IN
BOOK 63, PAGE 6 OF RECORDS.

SEE PAGE 20

10' UTILITY & DRAINAGE EASEMENTS EACH
SIDE OF PROPERTY LINES AS INDICATED
BY DASHED LINES EXCEPT AS OTHERWISE
SHOWN.

FOR TAX PURPOSES ONLY