

PART OF THE SE.1/4 AND THE NE.1/4, OF SECTION 17, T.7N., R.1E., S.L.B. & M.
SHEEP CREEK CLUSTER SUBDIVISION PHASE 4

IN WEBER COUNTY


TAXING UNIT: 36

SCALE 1" = 100'

SEE PAGE 7

SEE PAGES 243 & 244

SEE PAGE 7

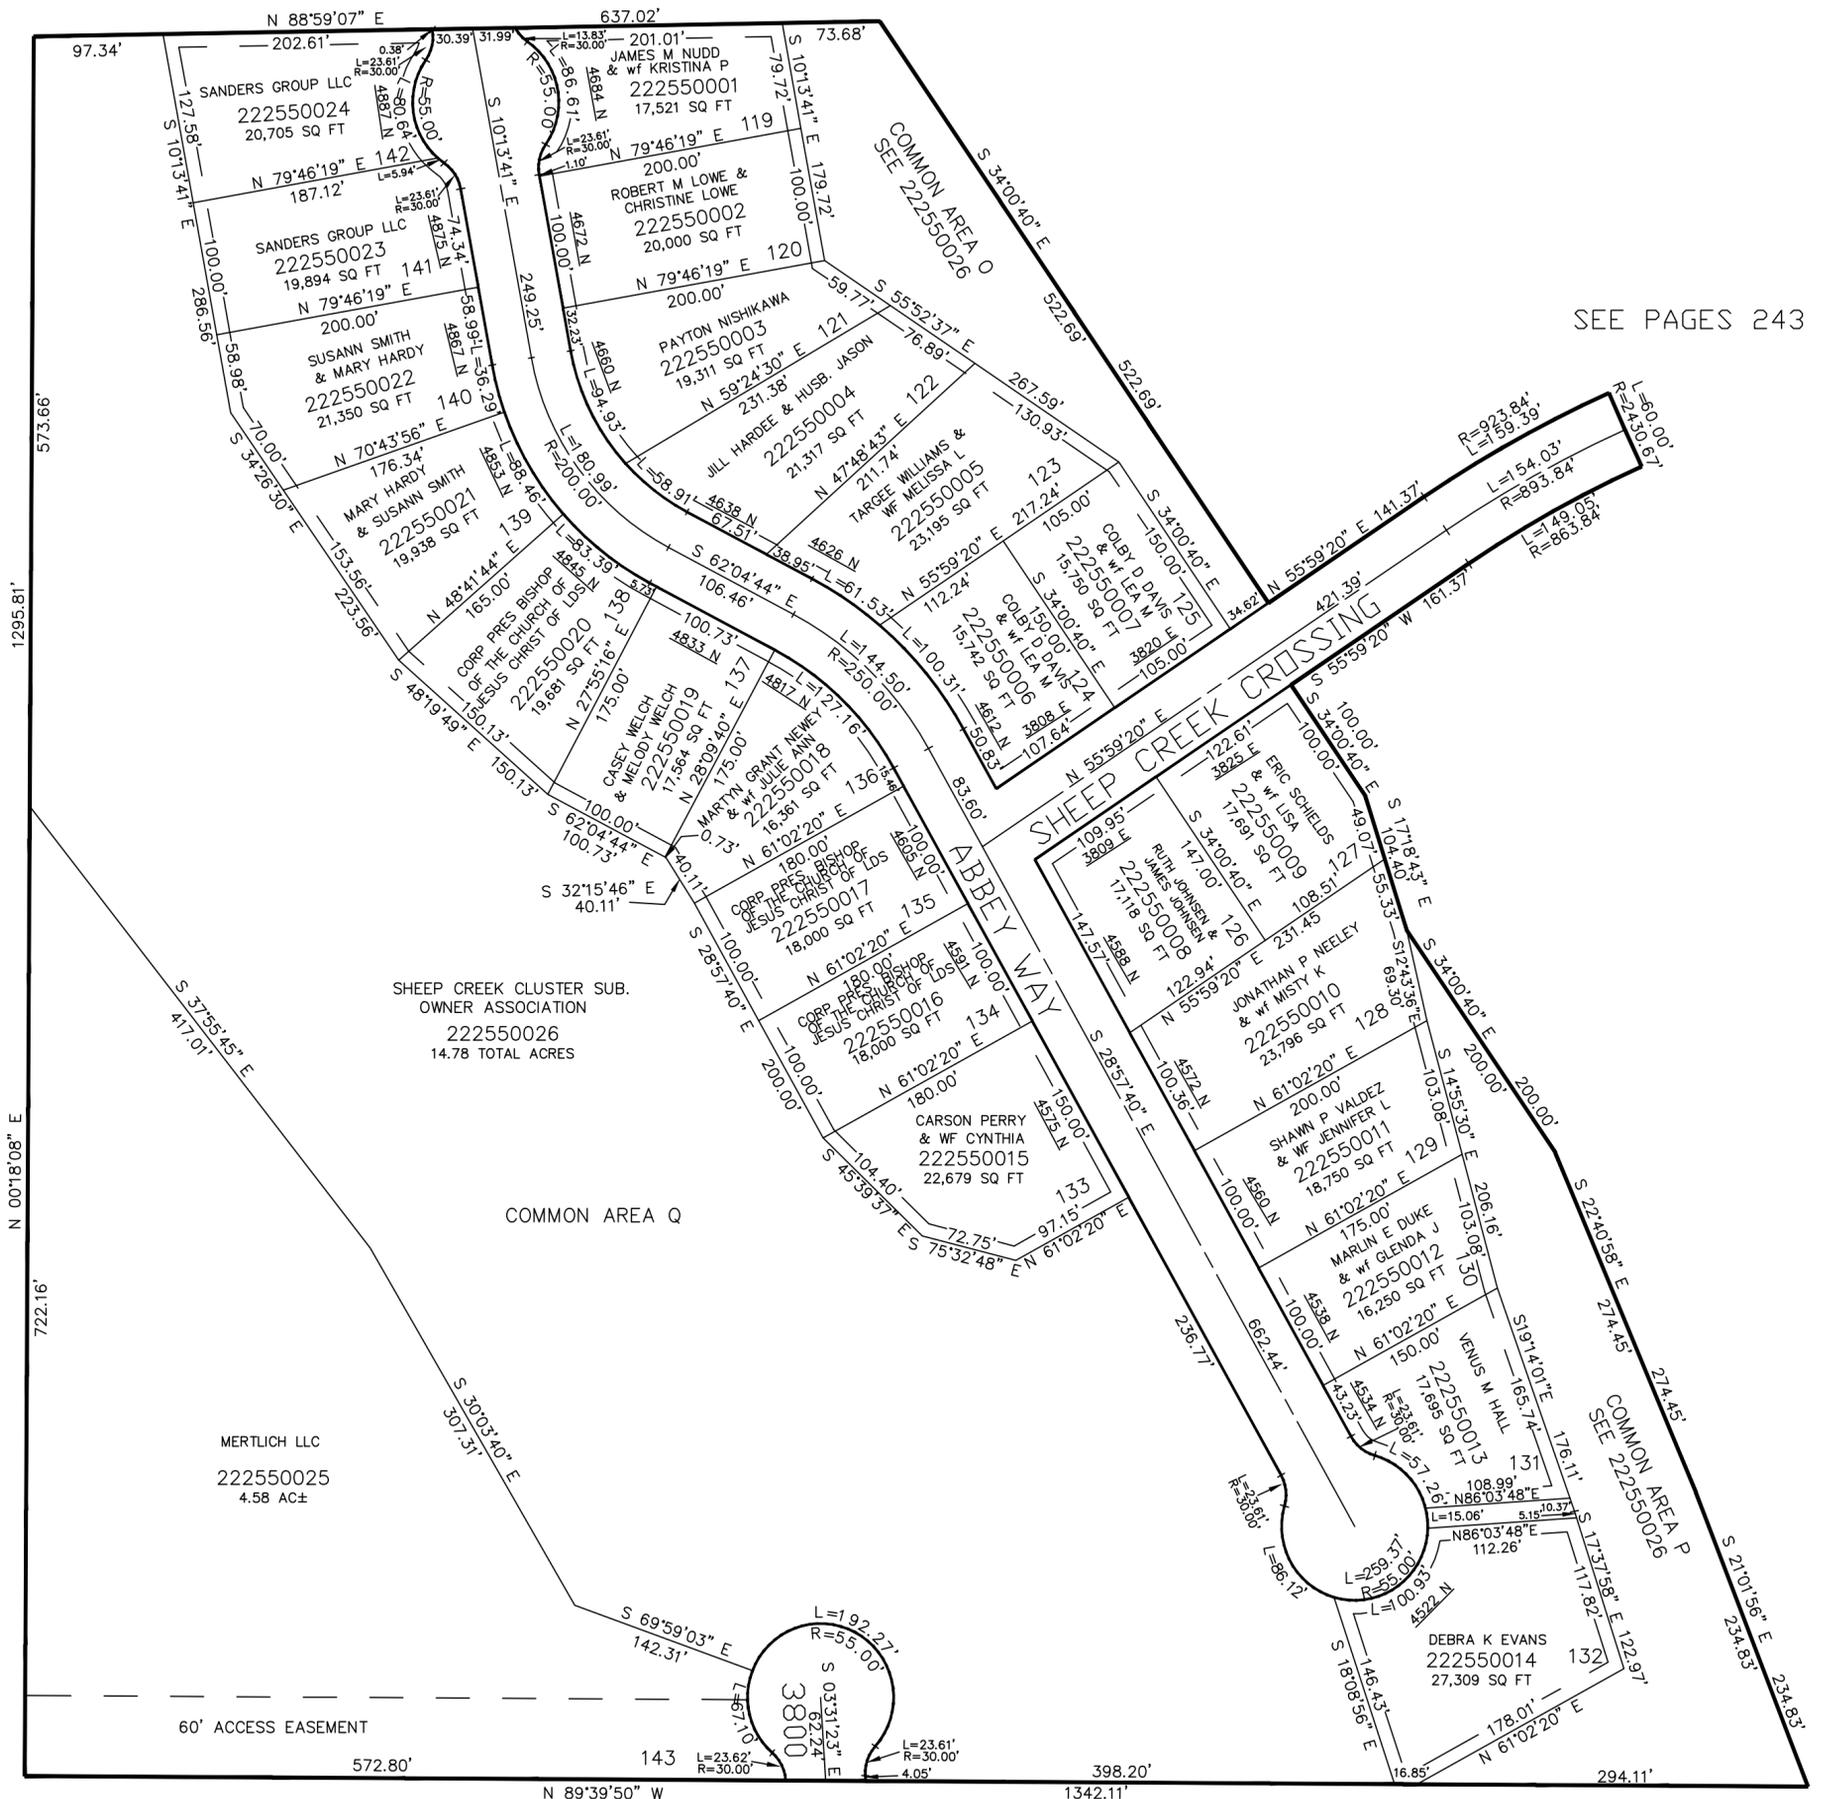

SEE PAGE 124

EAST ST.

SEE PAGE 7

10' UTILITY & DRAINAGE EASEMENTS EACH SIDE OF PROPERTY LINES AS INDICATED BY DASHED LINES EXCEPT AS OTHERWISE SHOWN.

FOR COMPLETE ENG DATA SEE ORIGINAL DEDICATION PLAT IN BOOK 63, PAGE 74 OF RECORDS.