


PART OF THE EAST 1/2 OF SECTION 21, T.7N., R.1E., S.L.B.& M. 258  
**EAGLE RIDGE CLUSTER SUB. PH 5**  
 IN WEBER COUNTY 356.63'

SCALE 1" = 100'  
 TAXING UNIT: 36

SEE PAGE 15-1

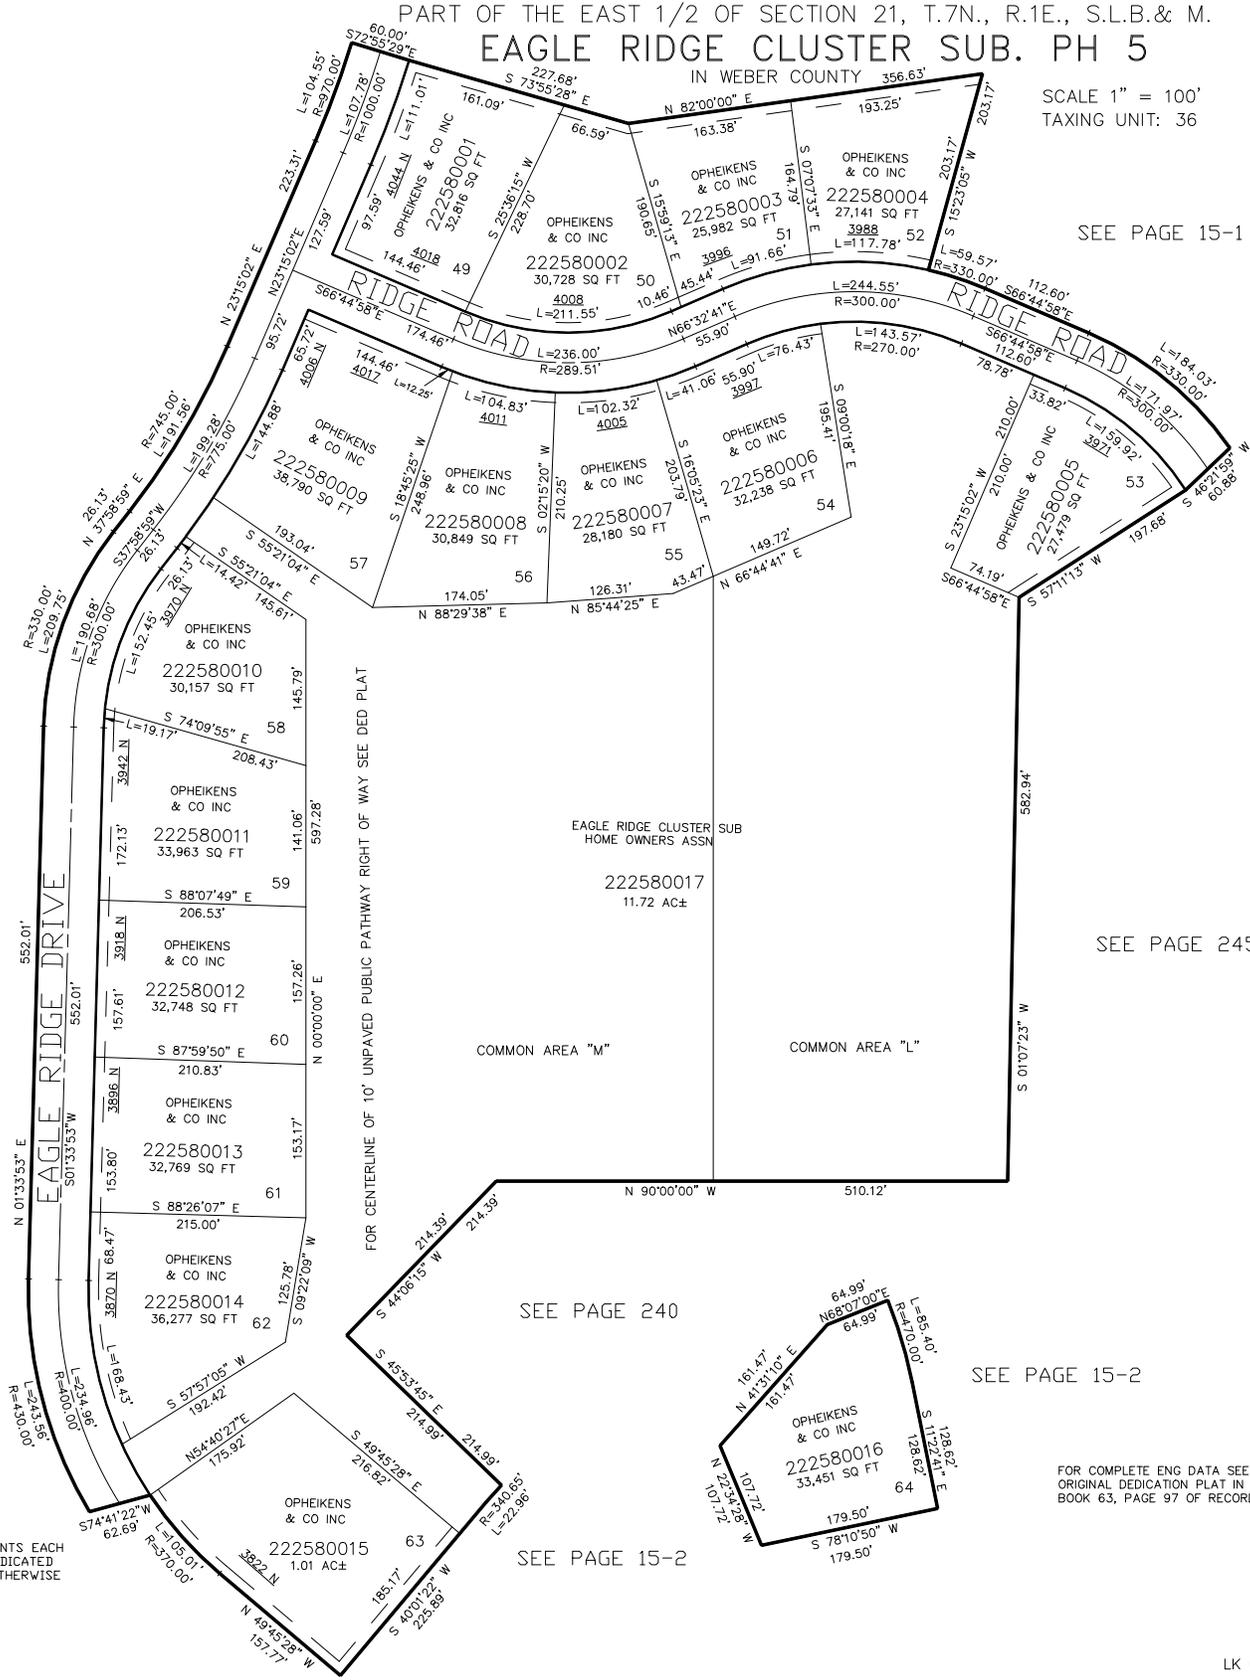

SEE PAGE 15-1

SEE PAGE 245

SEE PAGE 240

SEE PAGE 15-2

SEE PAGE 15-2

FOR COMPLETE ENG DATA SEE ORIGINAL DEDICATION PLAT IN BOOK 63, PAGE 97 OF RECORDS.

10' UTILITY & DRAINAGE EASEMENTS EACH SIDE OF PROPERTY LINES AS INDICATED BY DASHED LINES EXCEPT AS OTHERWISE SHOWN.