


PART OF THE S.1/2, OF SECTION 22, T.7N., R.1E., S.L.B. & M.
WOLF CREEK VILLAGE PHASE 1, 1ST AMENDMENT

IN WEBER COUNTY

TAXING UNIT: 203

SCALE 1" = 30'

SEE PAGE 162

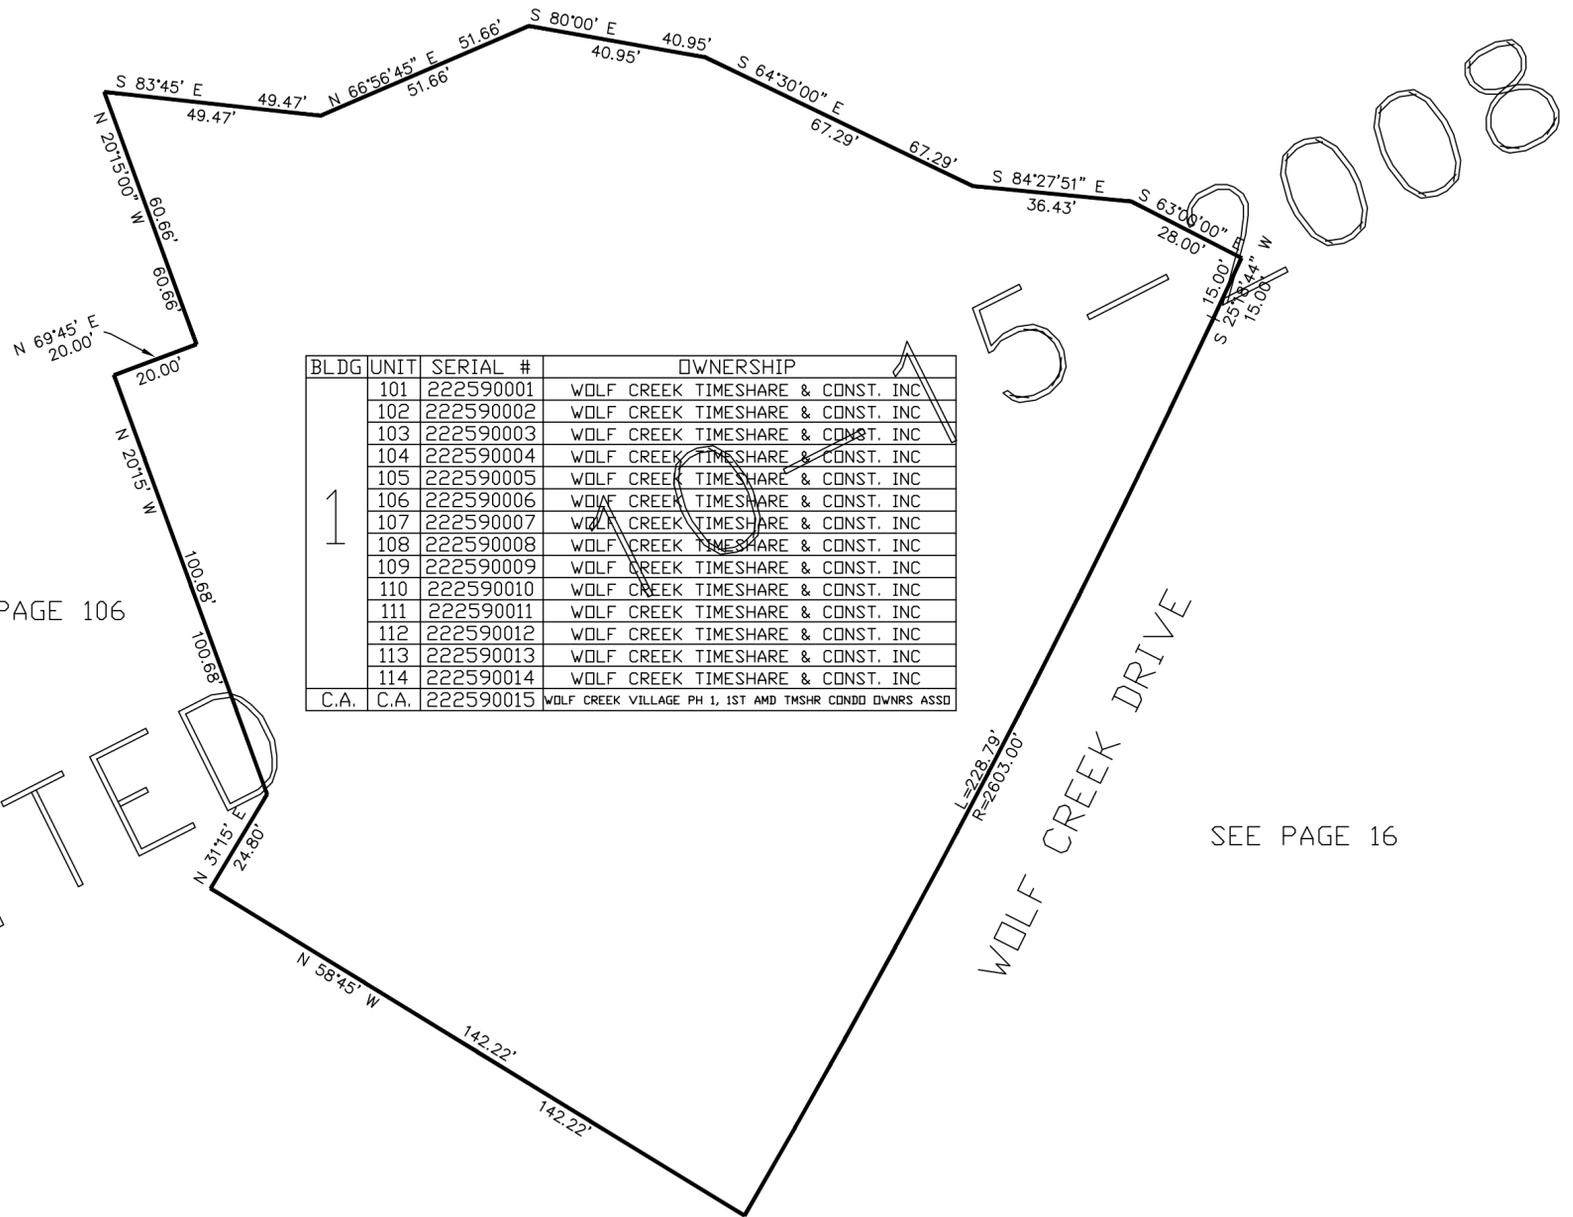

BLDG	UNIT	SERIAL #	OWNERSHIP
	101	222590001	WOLF CREEK TIMESHARE & CONST. INC
	102	222590002	WOLF CREEK TIMESHARE & CONST. INC
	103	222590003	WOLF CREEK TIMESHARE & CONST. INC
	104	222590004	WOLF CREEK TIMESHARE & CONST. INC
	105	222590005	WOLF CREEK TIMESHARE & CONST. INC
	106	222590006	WOLF CREEK TIMESHARE & CONST. INC
	107	222590007	WOLF CREEK TIMESHARE & CONST. INC
	108	222590008	WOLF CREEK TIMESHARE & CONST. INC
	109	222590009	WOLF CREEK TIMESHARE & CONST. INC
	110	222590010	WOLF CREEK TIMESHARE & CONST. INC
	111	222590011	WOLF CREEK TIMESHARE & CONST. INC
	112	222590012	WOLF CREEK TIMESHARE & CONST. INC
	113	222590013	WOLF CREEK TIMESHARE & CONST. INC
	114	222590014	WOLF CREEK TIMESHARE & CONST. INC
C.A.	C.A.	222590015	WOLF CREEK VILLAGE PH 1, 1ST AMD TMSHR CONDO OWNRS ASSO

SEE PAGE 106

SEE PAGE 16

OMITTED

WOLF CREEK DRIVE

FOR COMPLETE ENG DATA SEE ORIGINAL DEDICATION PLAT IN BOOK 64, PAGE 2&3 OF RECORDS.