

PART OF THE NW.1/4, OF SECTION 26, T.7N., R.1E., S.L.B. & M.  
**TRAPPERS RIDGE AT WOLF CREEK PRUD PHASE 6**

IN WEBER COUNTY

TAXING UNIT: 203


SCALE 1" = 100'

LOT	SERIAL#	OWNERSHIP
110	222610001	EDEN VILLAGE LLC
111	222610002	EDEN VILLAGE LLC
112	222610003	EDEN VILLAGE LLC
113	222610004	GREGORY ARMER
114	222610005	EDEN VILLAGE LLC
115	222610006	EDEN VILLAGE LLC
116	222610007	EDEN VILLAGE LLC
117	222610008	EDEN VILLAGE LLC
118	222610009	EDEN VILLAGE LLC
119	222610010	EDEN VILLAGE LLC
120	222610011	PAUL C TOOMEY & wf CLAUDETTE C
121	222610012	R F DOTY
122	222610013	JEFFREY D ESFELD & WF JANET L
123	222610014	J.W.'S. TRUST=1/2 ETAL
124	222610015	COREY ERICKSEN ETAL
125	222610016	JOHN HEPWORTH & WF MARY
126	222610017	CHARLES M BROWN & WF NANCY R
127	222610018	ROGER M BIRD & WF PAIGE W
128	222610019	DAVID L ADAMS & wf JANIS E=1/2 ETAL
129	222610020	SHARLA JOLLEY ELLIS TRUST

SEE PAGE 20

SEE PAGE 20

SEE PAGE 20

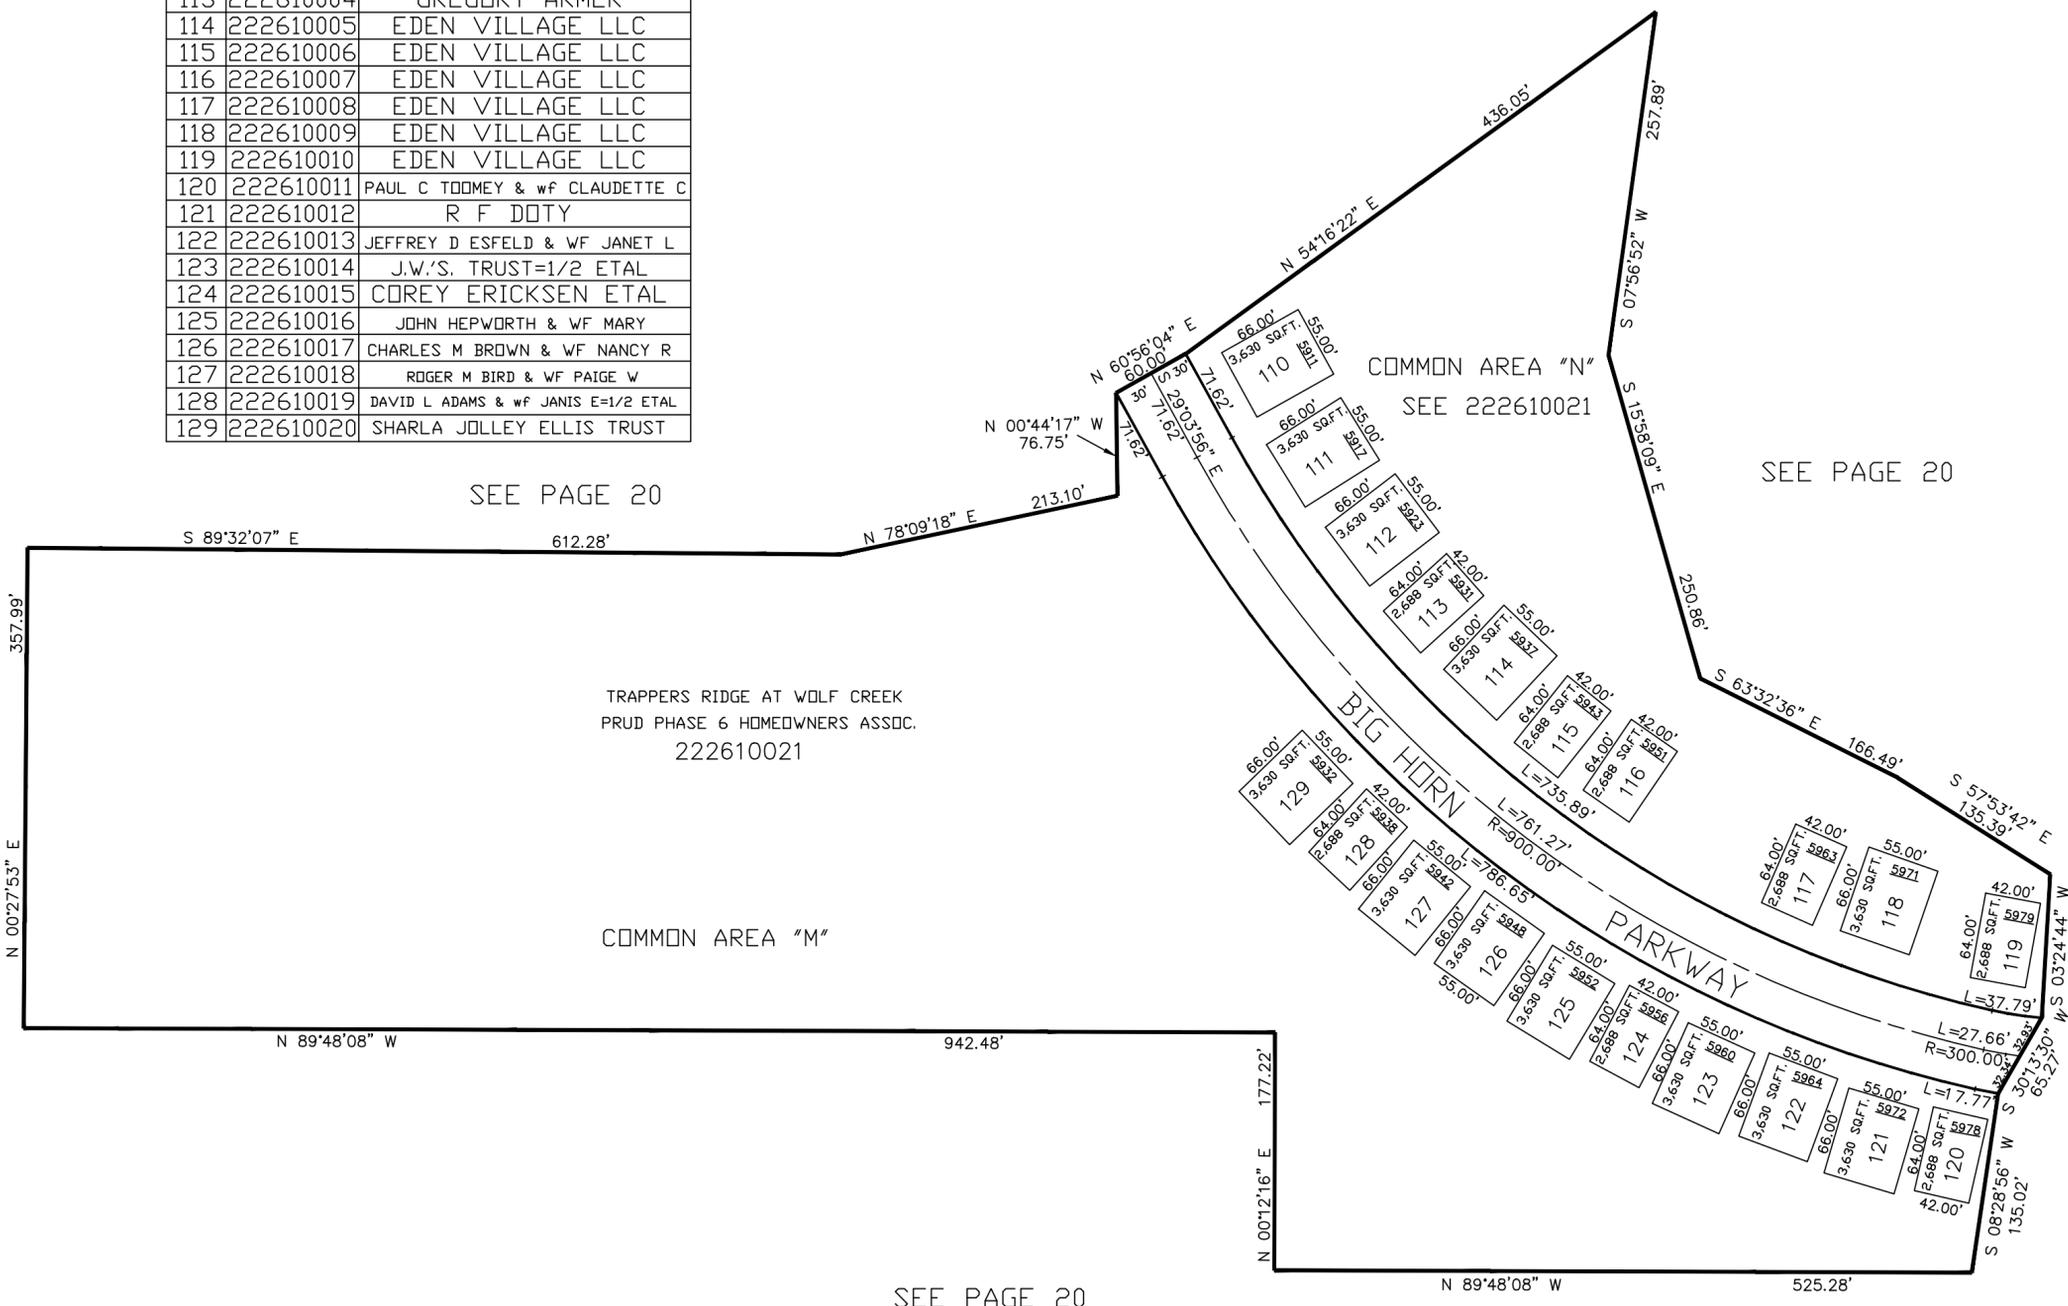

TRAPPERS RIDGE AT WOLF CREEK  
 PRUD PHASE 6 HOMEOWNERS ASSOC.  
 222610021

COMMON AREA "M"

COMMON AREA "N"  
 SEE 222610021

BIG HORN

PARKWAY

10' UTILITY & DRAINAGE EASEMENTS EACH  
 SIDE OF PROPERTY LINES AS INDICATED  
 BY DASHED LINES EXCEPT AS OTHERWISE  
 SHOWN.

FOR COMPLETE ENG DATA SEE  
 ORIGINAL DEDICATION PLAT IN  
 BOOK 64, PAGE 29 OF RECORDS.