

PART OF THE NW.1/4, OF SECTION 22, T7N., R.1E., S.L.B. & M.  
THE FAIRWAYS AT WOLF CREEK PRUD PHASE 3

IN WEBER COUNTY

TAXING UNIT: 203


SCALE 1" = 50'

SEE PAGES 241 & 242

COMMON AREA "G"  
THE FAIRWAYS AT  
WOLF CREEK LLC  
222620019  
2.89 AC±

FOR BUILDING PAD DIMENSIONS  
SEE DEDICATION PLAT

SEE PAGE 17

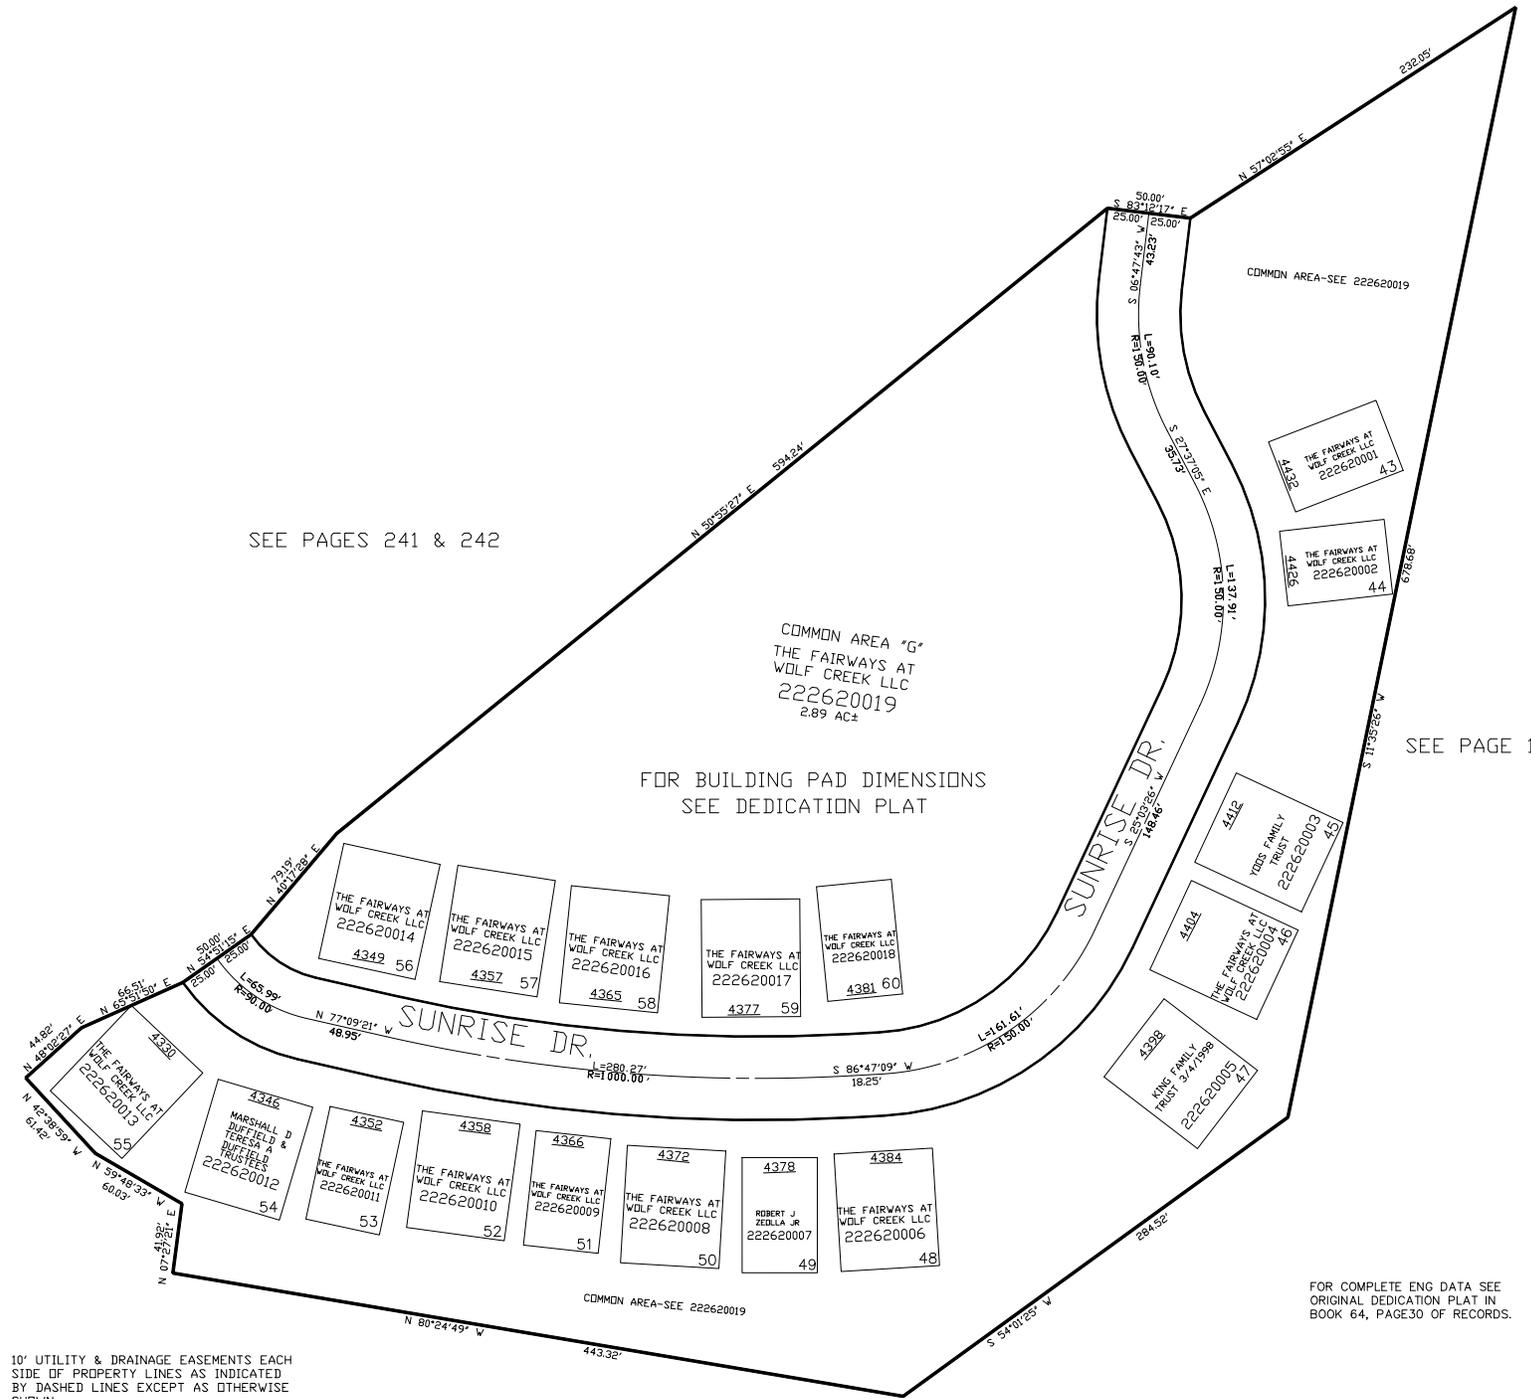

10' UTILITY & DRAINAGE EASEMENTS EACH  
SIDE OF PROPERTY LINES AS INDICATED  
BY DASHED LINES EXCEPT AS OTHERWISE  
SHOWN.

FOR COMPLETE ENG DATA SEE  
ORIGINAL DEDICATION PLAT IN  
BOOK 64, PAGE 30 OF RECORDS.

SEE PAGE 17