

PART OF THE NW.1/4, OF SECTION 22, T7N., R.1E., S.L.B. & M.
THE FAIRWAYS AT WOLF CREEK PRUD PHASE 3

IN WEBER COUNTY

TAXING UNIT: 203


SCALE 1" = 50'

SEE PAGES 241 & 242

COMMON AREA "G"
THE FAIRWAYS AT
WOLF CREEK LLC
222620019
2.89 AC±

FOR BUILDING PAD DIMENSIONS
SEE DEDICATION PLAT

SEE PAGE 17

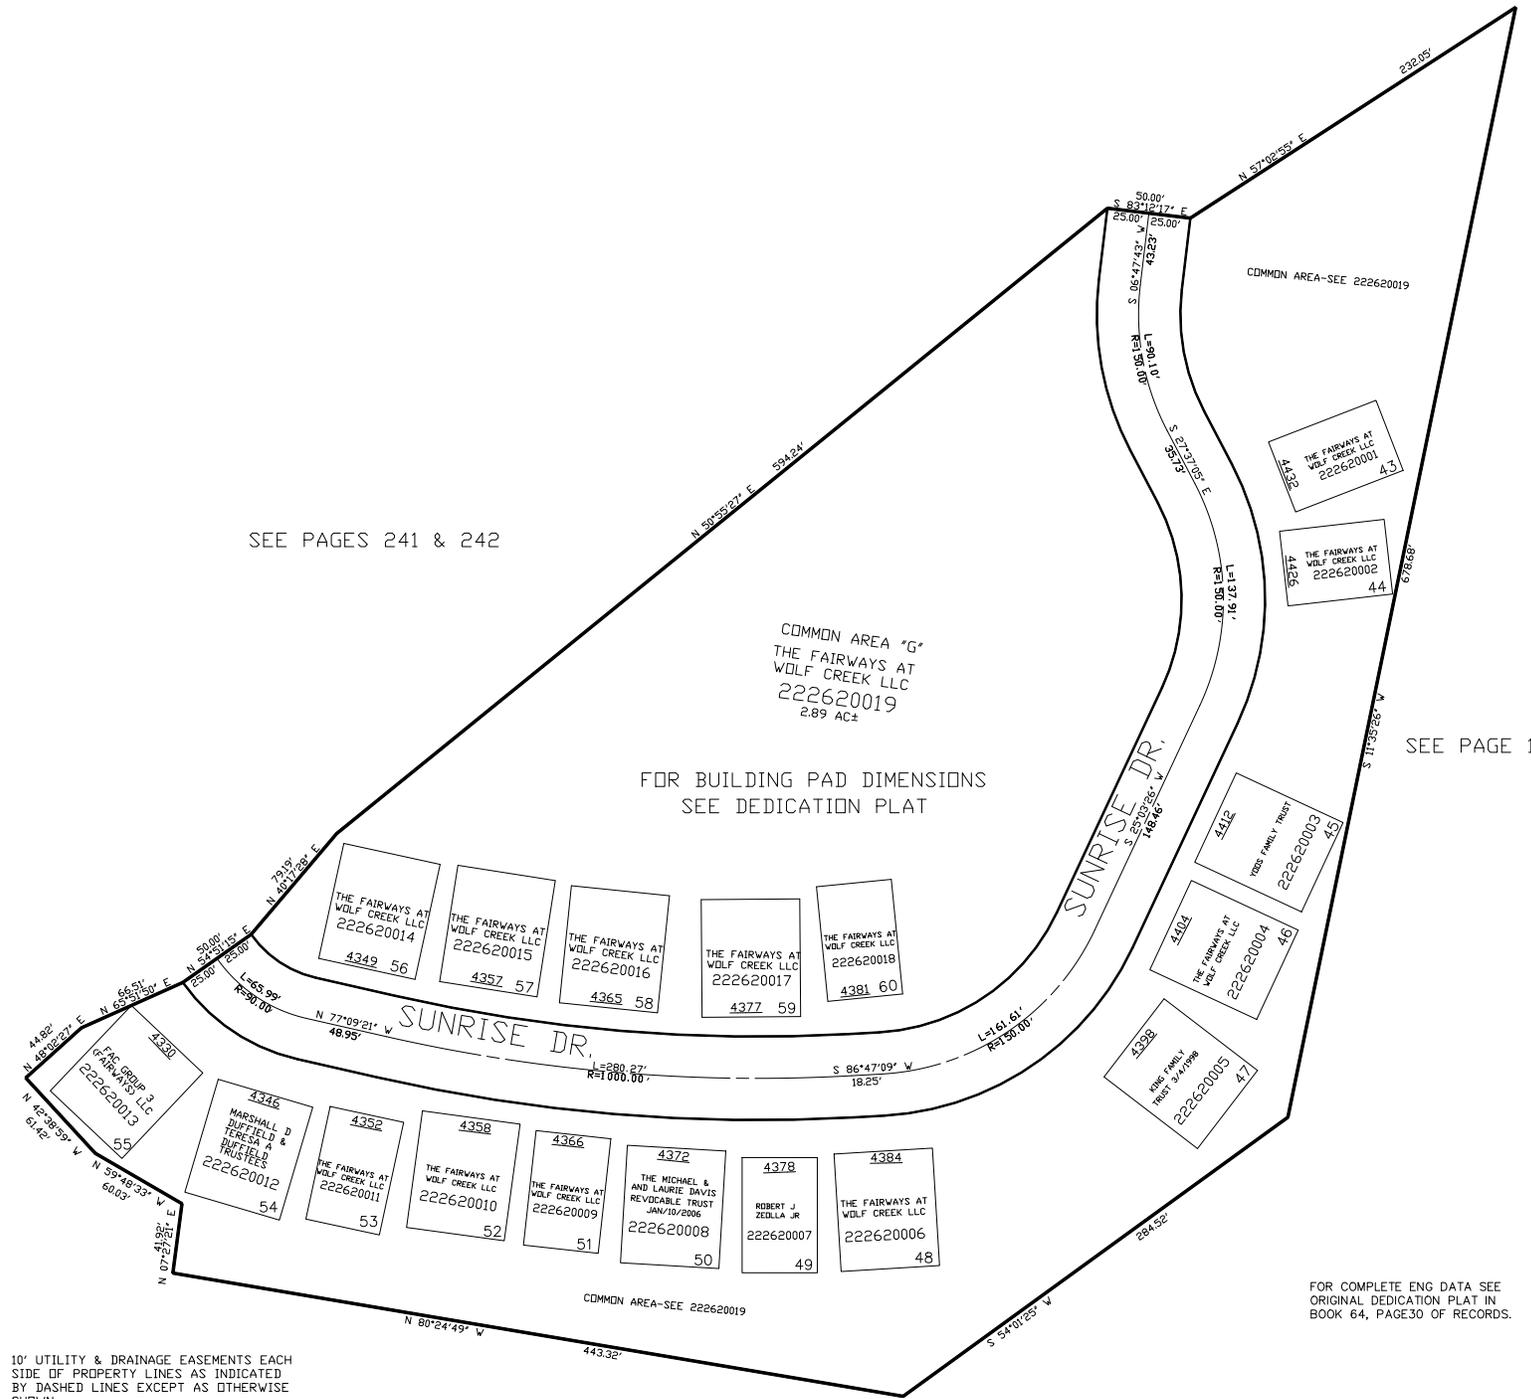

10' UTILITY & DRAINAGE EASEMENTS EACH SIDE OF PROPERTY LINES AS INDICATED BY DASHED LINES EXCEPT AS OTHERWISE SHOWN.

SEE PAGE 17

FOR COMPLETE ENG DATA SEE ORIGINAL DEDICATION PLAT IN BOOK 64, PAGE30 OF RECORDS.