

# PART OF THE SE.1/4, OF SECTION 29, T.7N., R.1E., S.L.B. & M. NORDIC MEADOWS SUBDIVISION – PHASE 1

IN WEBER COUNTY

SCALE 1" = 60'


SEE PAGE 23-5

TAXING UNIT: 36

3500 EAST STREET

SEE PAGE 23-5

SEE PAGE 23-3

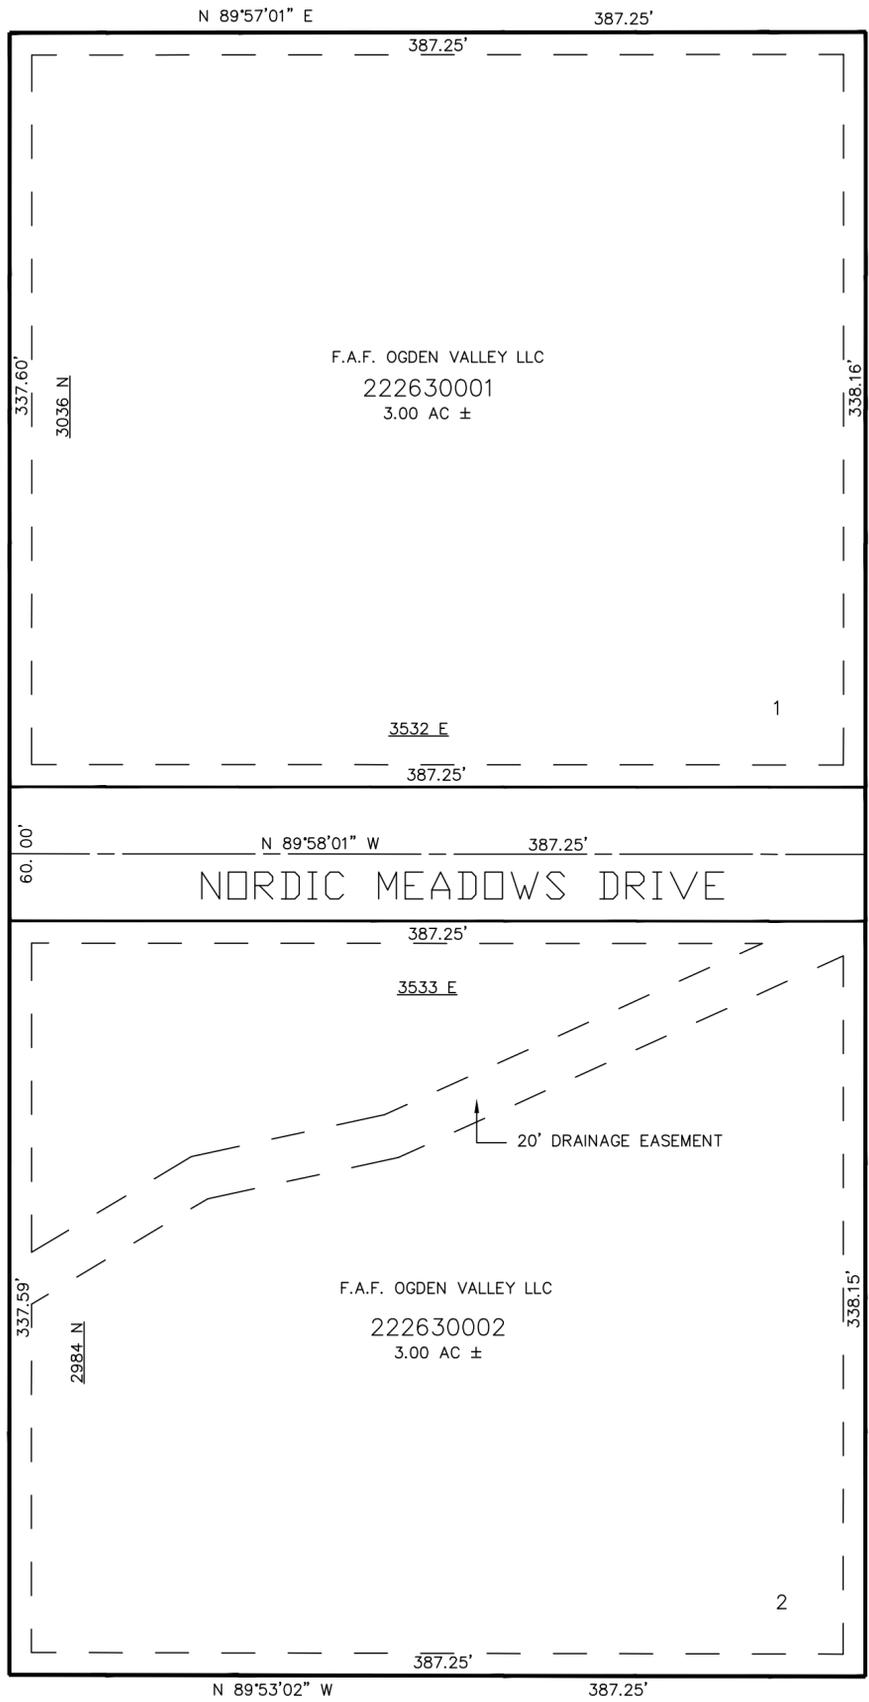

SEE PAGE 23-3

FOR COMPLETE ENG DATA SEE ORIGINAL DEDICATION PLAT IN BOOK 64, PAGE 59 OF RECORDS.

10' UTILITY & DRAINAGE EASEMENTS EACH SIDE OF PROPERTY LINES AS INDICATED BY DASHED LINES EXCEPT AS OTHERWISE SHOWN.