

PART OF THE E.1/2, OF SECTION 29, T.7N., R.1E., S.L.B. & M. NORDIC MEADOWS SUBDIVISION – PHASE 2

IN WEBER COUNTY


TAXING UNIT: 36

SCALE 1" = 80'

SEE PAGE 23

FOR ALL OTHER EASEMENTS SEE DED. PLAT

PART OF 20' WIDE R.O.W.
EASEMENT E#2128447

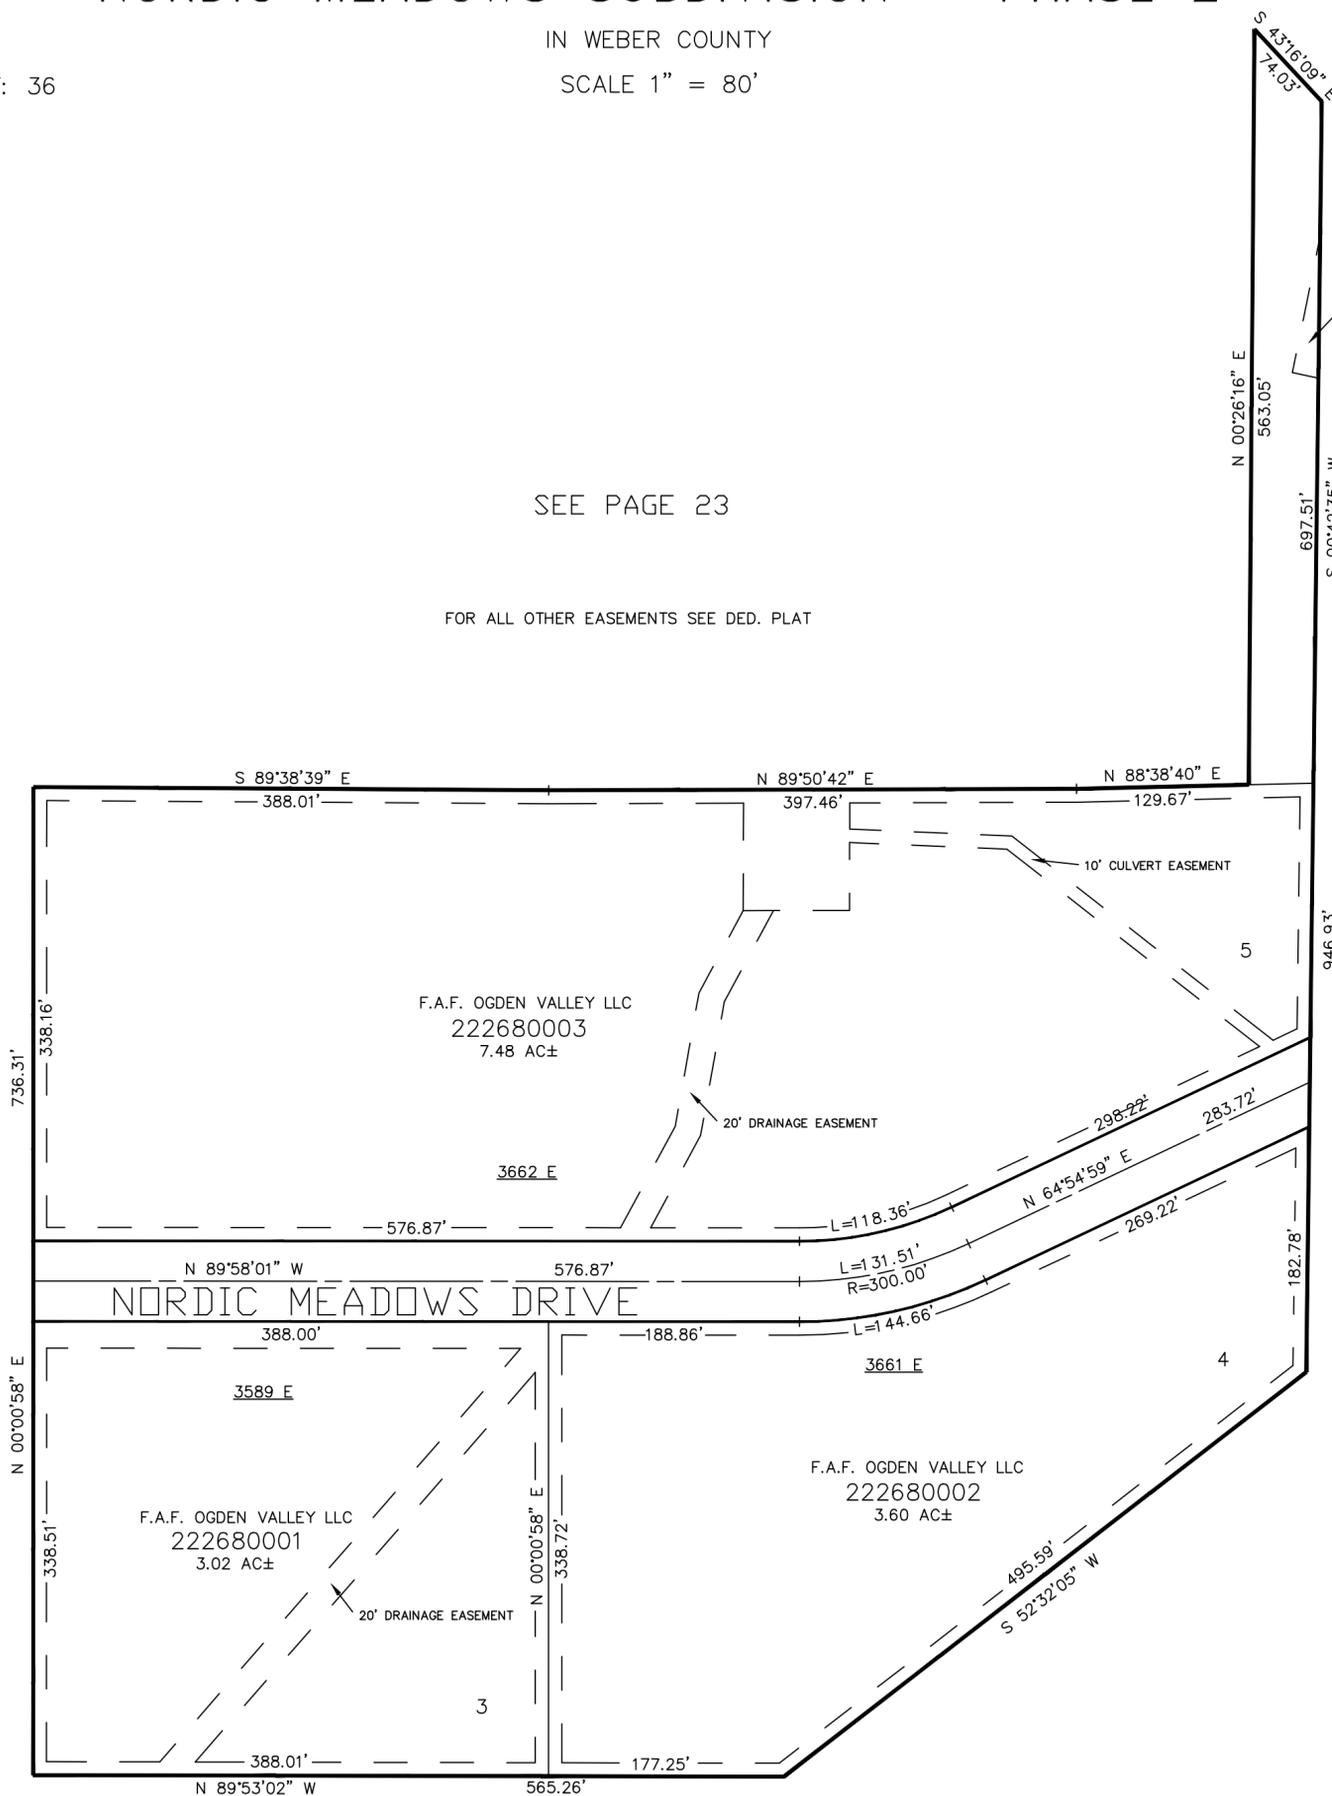

SEE PAGE 23

SEE PAGE 23

FOR COMPLETE ENG DATA SEE
ORIGINAL DEDICATION PLAT IN
BOOK 65, PAGE 53 OF RECORDS.

SEE PAGE 23

10' UTILITY & DRAINAGE EASEMENTS EACH
SIDE OF PROPERTY LINES AS INDICATED
BY DASHED LINES EXCEPT AS OTHERWISE
SHOWN.