


PART OF THE NE.1/4, OF SECTION 20, T.7N., R.1E., S.L.B. & M.
ELK RIDGE ESTATES CLUSTER SUBDIVISION
 IN WEBER COUNTY

TAXING UNIT: 36

SCALE 1" = 100'

SEE PAGE 10

SEE PAGE 10

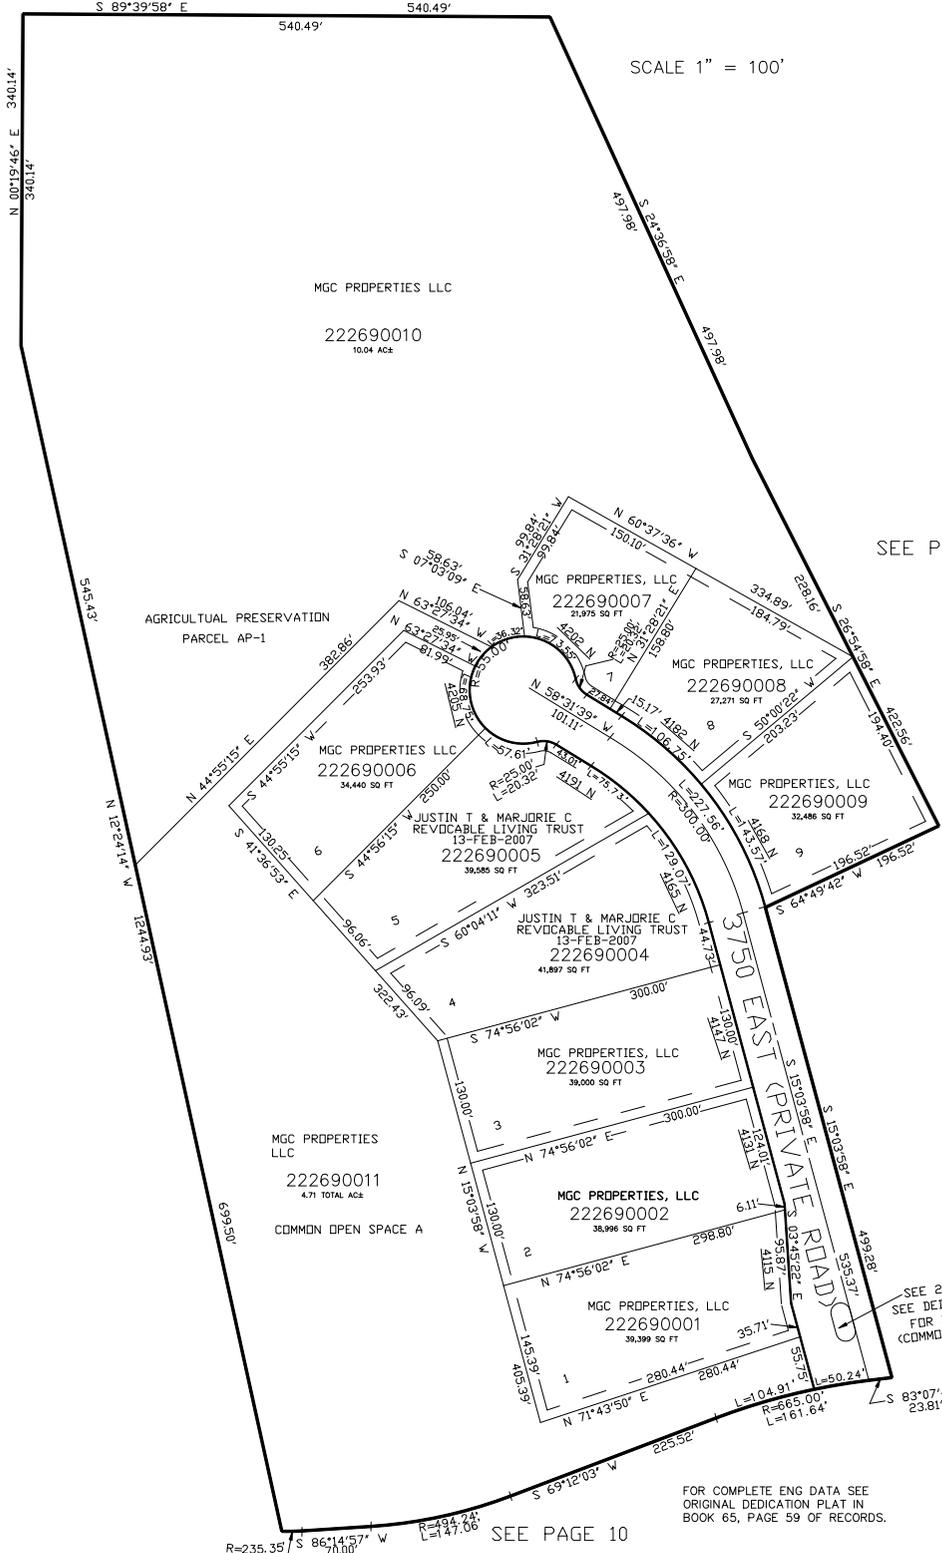

10' UTILITY & DRAINAGE EASEMENTS EACH SIDE OF PROPERTY LINES AS INDICATED BY DASHED LINES EXCEPT AS OTHERWISE SHOWN.

SEE 222690011 SEE DED. PLAT FOR DIMENSIONS (COMMON OPEN SPACE B)

FOR COMPLETE ENG DATA SEE ORIGINAL DEDICATION PLAT IN BOOK 65, PAGE 59 OF RECORDS.

SEE PAGE 10