


PART OF THE W 1/2 OF SECTION 21 AND THE N.E.1/4 OF SECTION 20, T.7N., R.1E., S.L.B. & M.
RIVERS EDGE CLUSTER SUBDIVISION

WEBER COUNTY
SCALE 1" = 100'

TAXING UNIT: 36

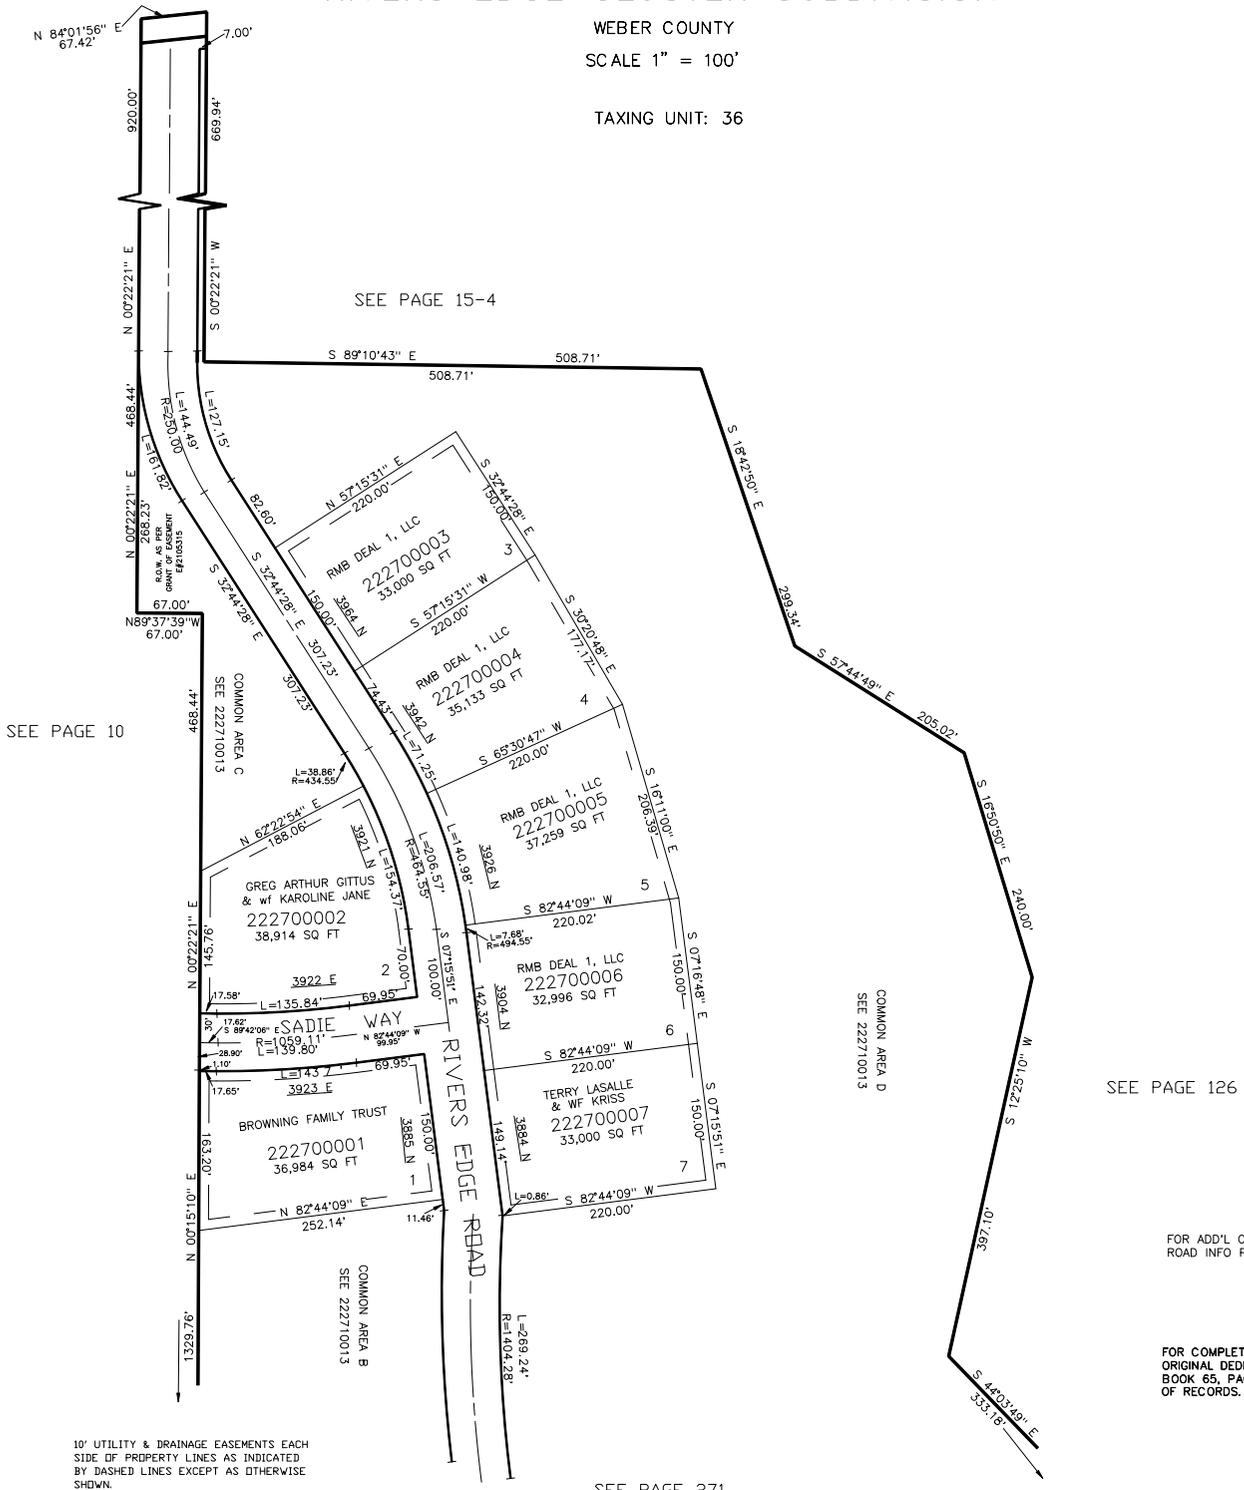

10' UTILITY & DRAINAGE EASEMENTS EACH SIDE OF PROPERTY LINES AS INDICATED BY DASHED LINES EXCEPT AS OTHERWISE SHOWN.

SEE PAGE 271

FOR ADD'L COMMON AREA AND ROAD INFO PLEASE SEE DED PLAT.

FOR COMPLETE ENG DATA SEE ORIGINAL DEDICATION PLAT IN BOOK 65, PAGE 62 & 63 OF RECORDS.