


PART OF THE W 1/2 OF SECTION 21 AND THE N.E.1/4 OF SECTION 20, T.7N., R.1E., S.L.B. & M.  
**RIVERS EDGE CLUSTER SUBDIVISION**

WEBER COUNTY  
SCALE 1" = 100'  
TAXING UNIT: 36

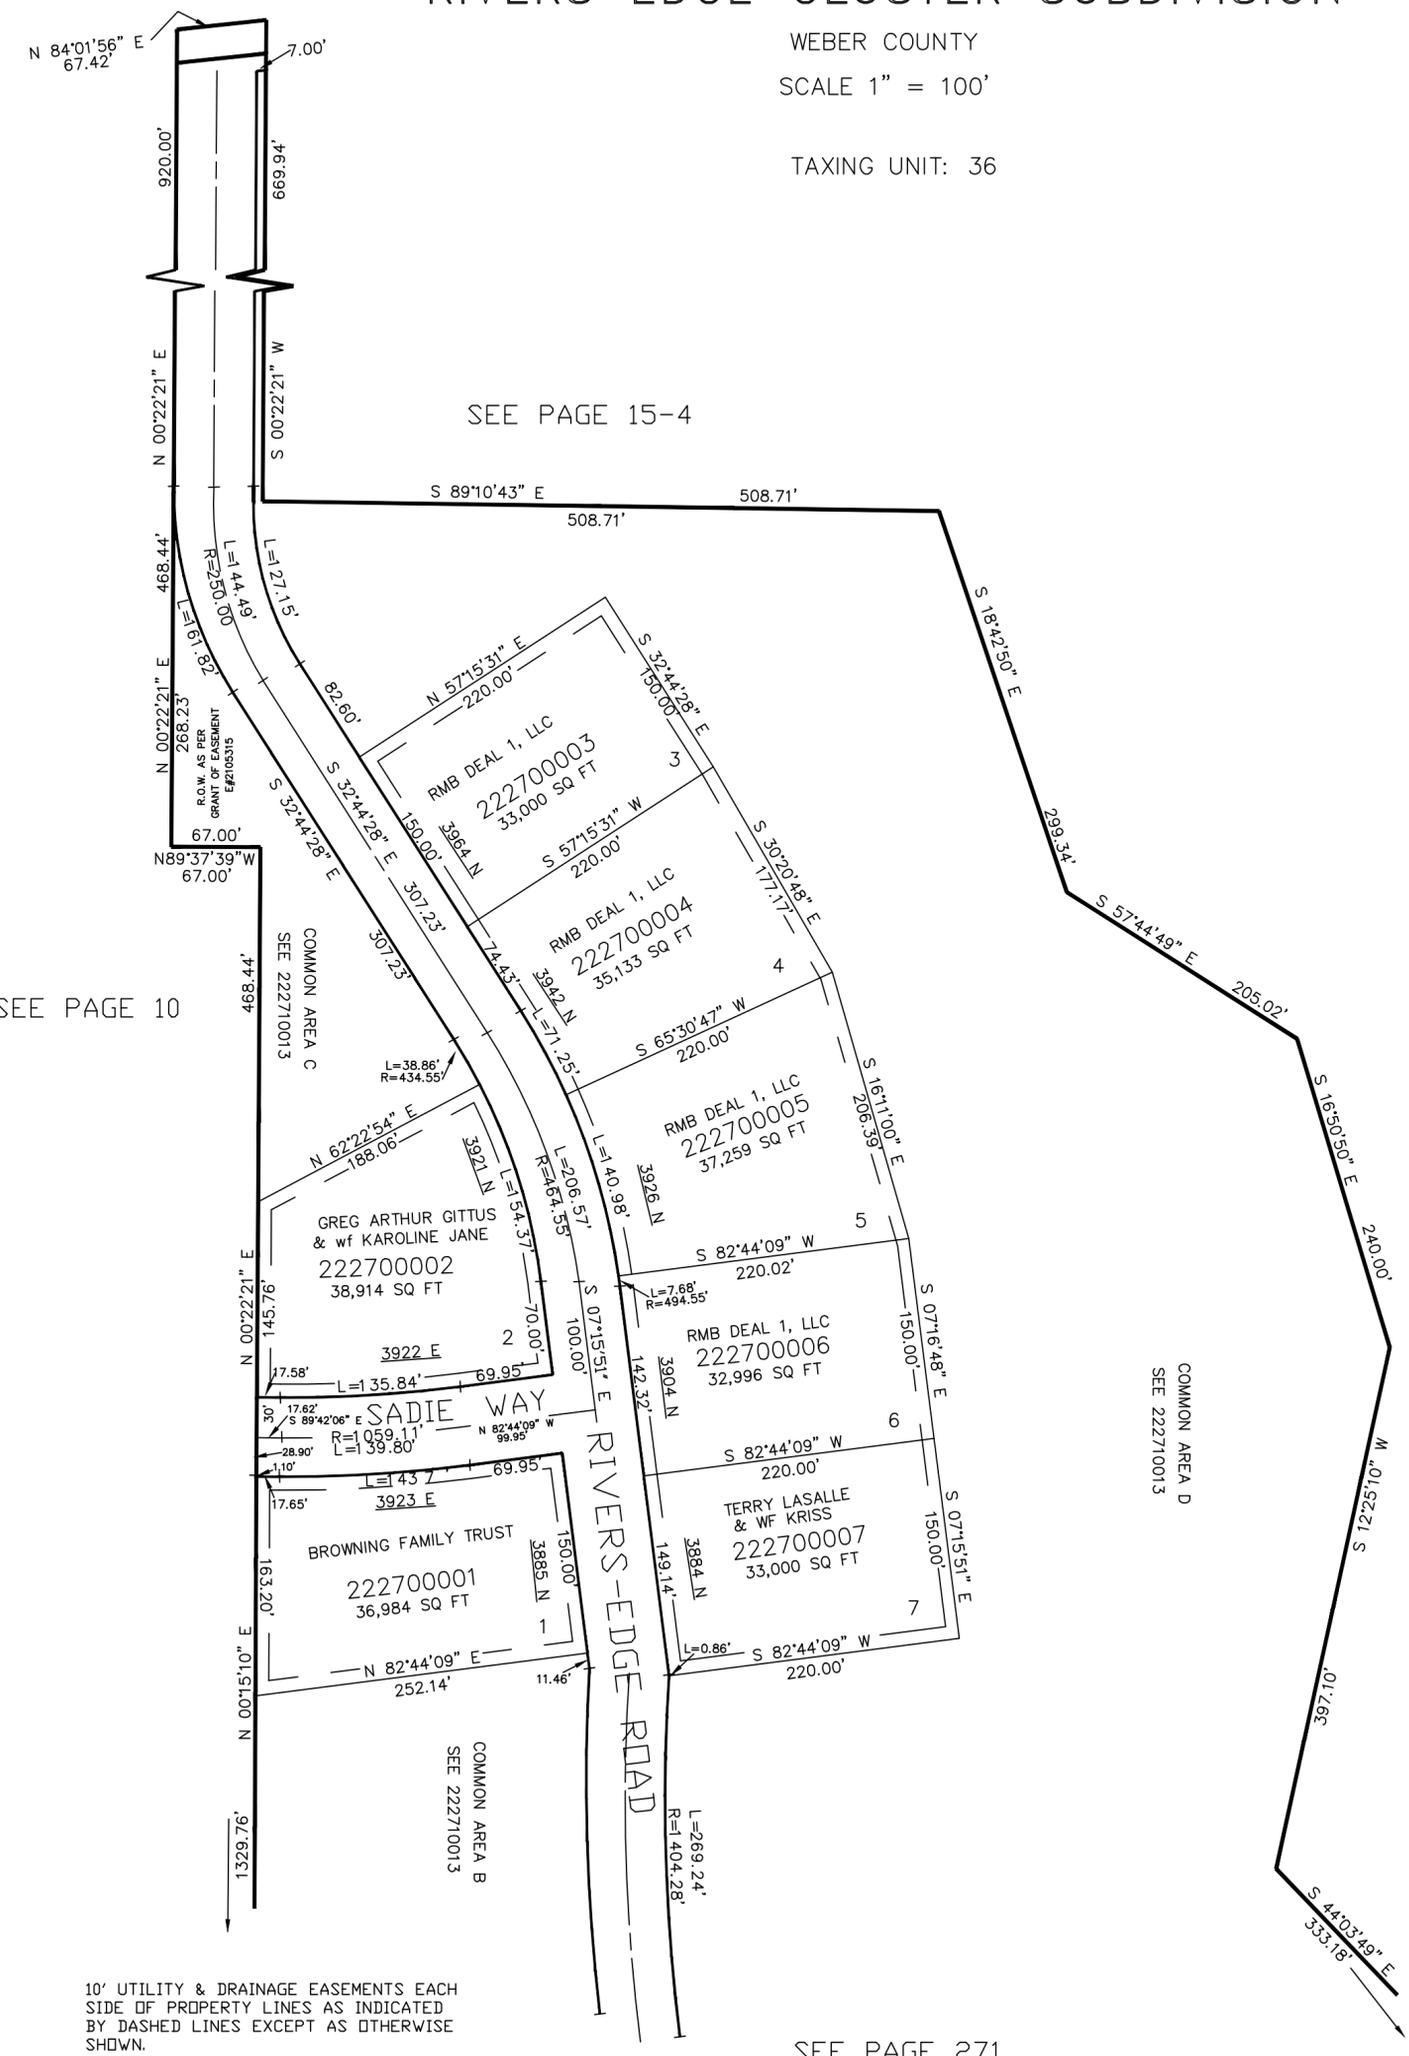

SEE PAGE 10

SEE PAGE 15-4

SEE PAGE 126

SEE PAGE 271

10' UTILITY & DRAINAGE EASEMENTS EACH SIDE OF PROPERTY LINES AS INDICATED BY DASHED LINES EXCEPT AS OTHERWISE SHOWN.

FOR ADD'L COMMON AREA AND ROAD INFO PLEASE SEE DED PLAT.

FOR COMPLETE ENG DATA SEE ORIGINAL DEDICATION PLAT IN BOOK 65, PAGE 62 & 63 OF RECORDS.