


PART OF THE SW.1/4, OF SECTION 8, T.7N., R.1E., S.L.B. & M.  
NORTH FORK MEADOWS CLUSTER SUBDIVISION

IN WEBER COUNTY

SCALE 1" = 100'

SEE PAGE 77

TAXING UNIT: 36

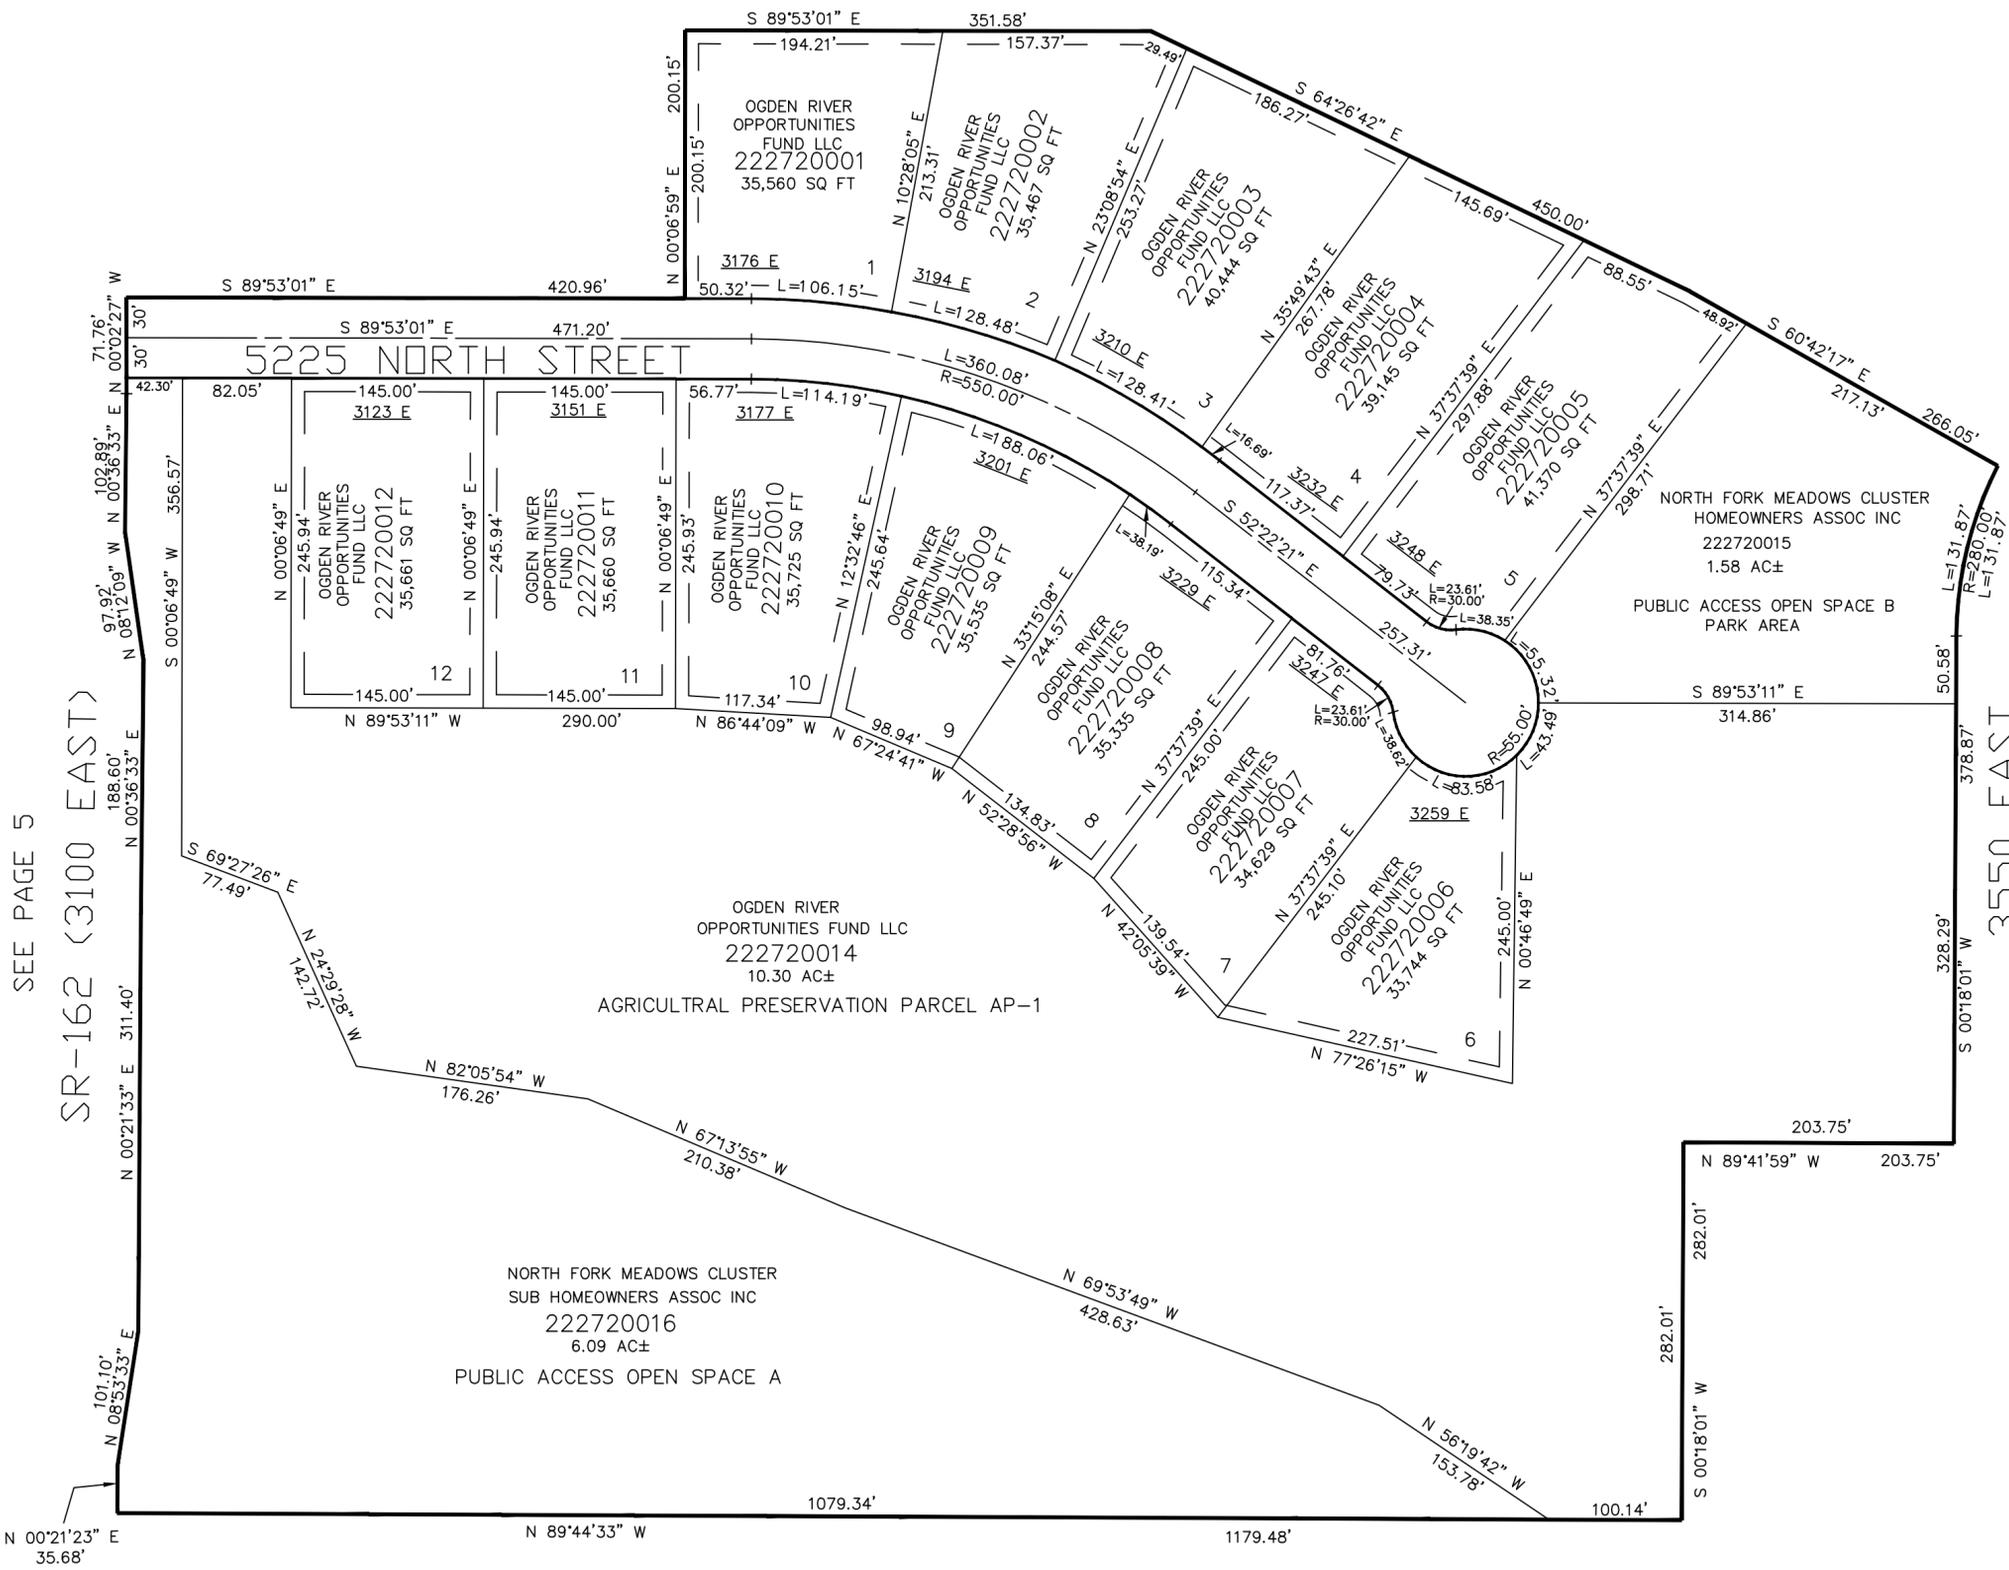

SEE PAGE 5  
SR-162 (3100 EAST)

3550 EAST  
SEE PAGE 176

SEE PAGE 5

10' UTILITY & DRAINAGE EASEMENTS EACH  
SIDE OF PROPERTY LINES AS INDICATED  
BY DASHED LINES EXCEPT AS OTHERWISE  
SHOWN.

\* FOR ALL OTHER EASEMENTS SEE DED PLAT

FOR COMPLETE ENG DATA SEE  
ORIGINAL DEDICATION PLAT IN  
BOOK 65, PAGE 74 OF RECORDS.