


PART OF THE SW.1/4, OF SECTION 8, T.7N., R.1E., S.L.B. & M. NORTH FORK MEADOWS CLUSTER SUBDIVISION

IN WEBER COUNTY
SCALE 1" = 100'

TAXING UNIT: 36

SEE PAGE 77

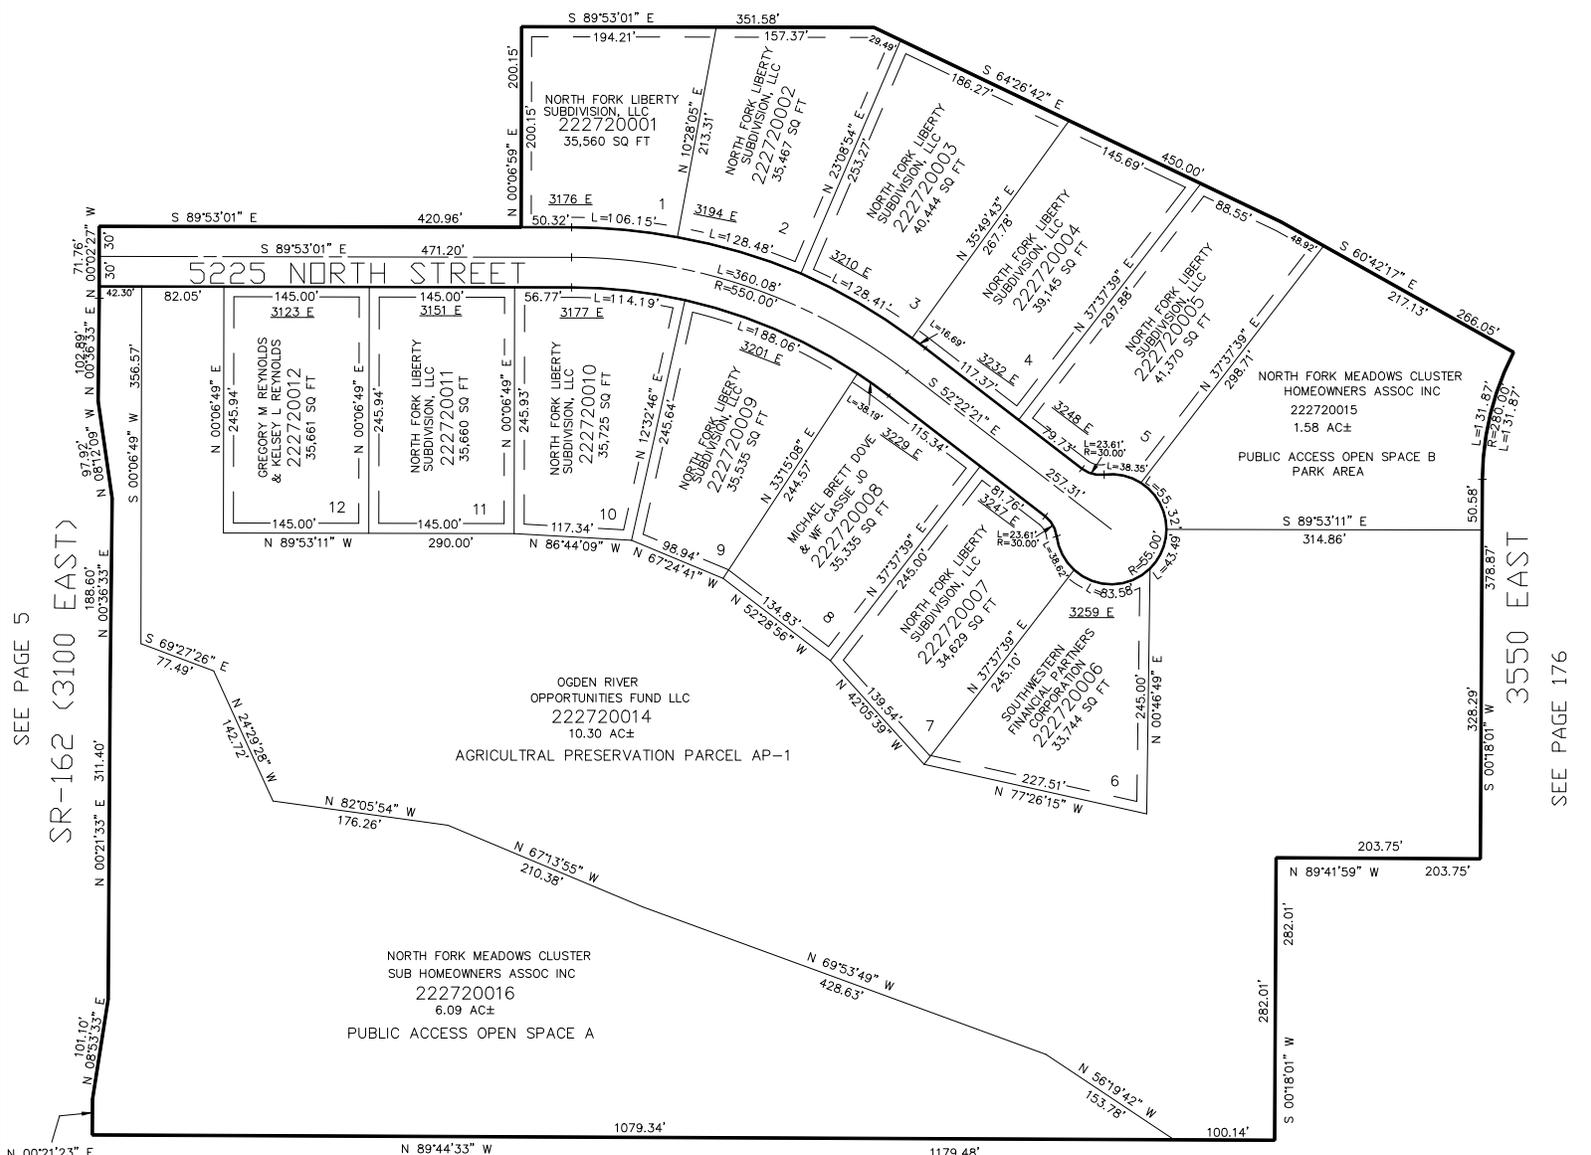

SEE PAGE 5
SR-162 (3100 EAST)

3550 EAST
SEE PAGE 176

SEE PAGE 5

FOR COMPLETE ENG DATA SEE ORIGINAL DEDICATION PLAT IN BOOK 65, PAGE 74 OF RECORDS.

10' UTILITY & DRAINAGE EASEMENTS EACH SIDE OF PROPERTY LINES AS INDICATED BY DASHED LINES EXCEPT AS OTHERWISE SHOWN.

* FOR ALL OTHER EASEMENTS SEE DED PLAT