

PART OF THE NE 1/4 OF SECTION 27, T.7N., R.1E., S.L.B. & M.
EAGLES LANDING AT WOLF CREEK SUB PH 1


IN WEBER COUNTY

TAXING UNIT: 203

SCALE 1" = 80'

SEE PAGE 130

*SEE AFFIDAVIT E#2281616

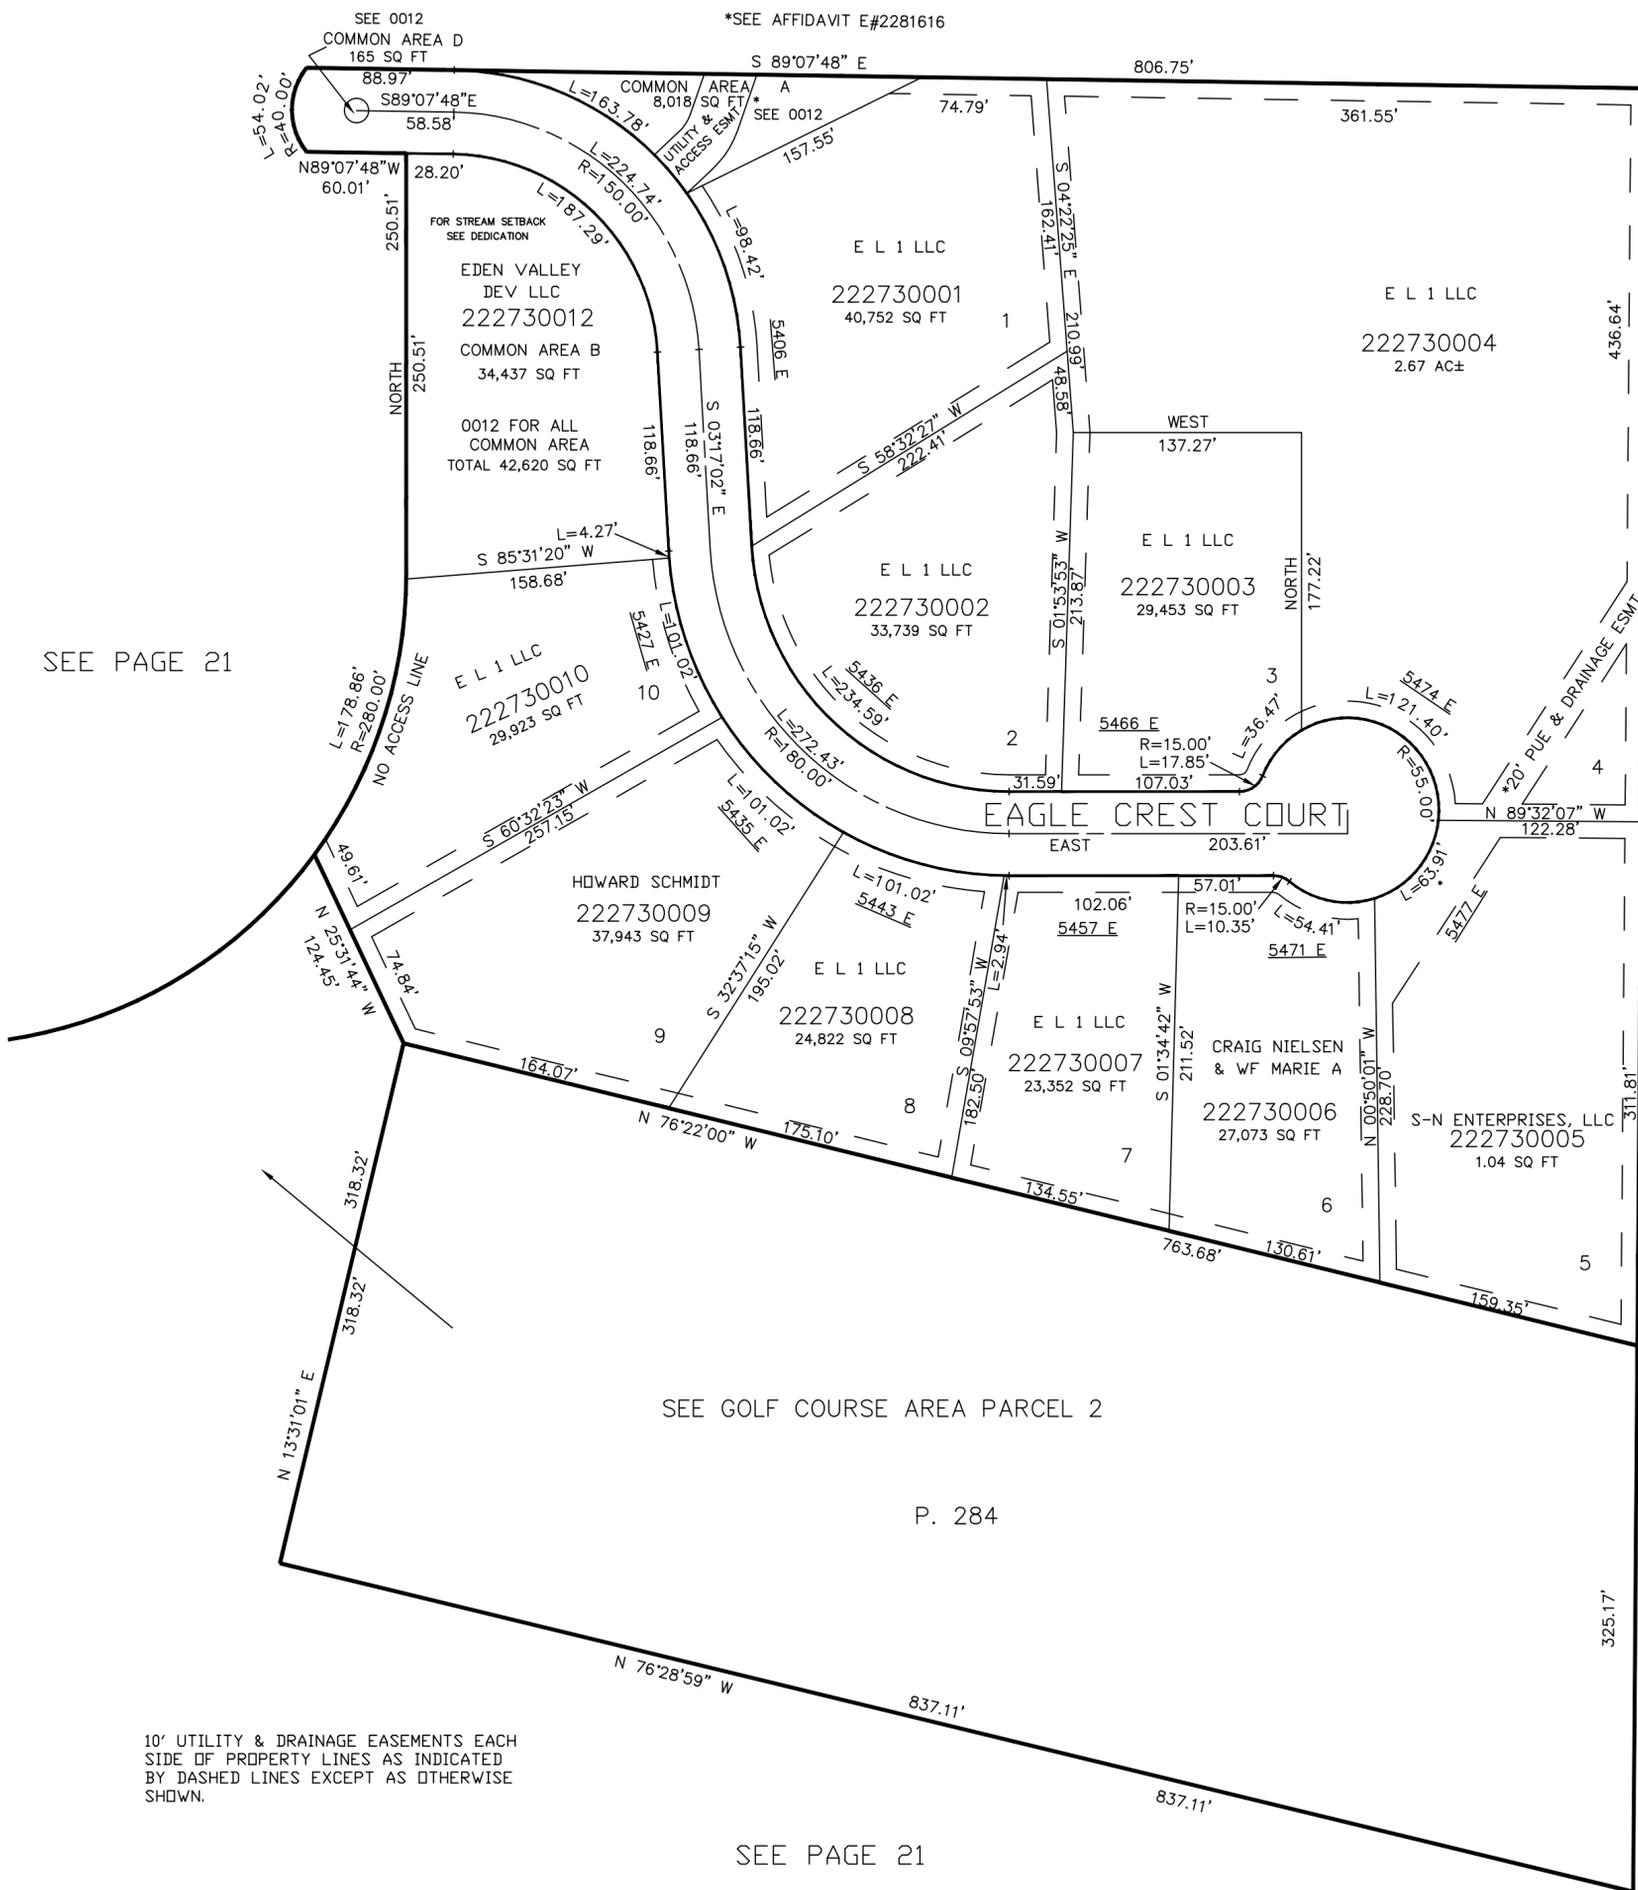

SEE PAGE 21

*FOR CORRECT PLACEMENT SEE DED PLAT

SEE PAGE 20

10' UTILITY & DRAINAGE EASEMENTS EACH SIDE OF PROPERTY LINES AS INDICATED BY DASHED LINES EXCEPT AS OTHERWISE SHOWN.

FOR COMPLETE ENG DATA SEE ORIGINAL DEDICATION PLAT IN BOOK 66, PAGE 10 OF RECORDS.

SEE PAGE 21