


PART OF THE NE 1/4 OF SECTION 27, T.7N., R.1E., S.L.B. & M.  
EAGLES LANDING AT WOLF CREEK SUB PH 1

IN WEBER COUNTY

TAXING UNIT: 203

SCALE 1" = 80'

SEE PAGE 130

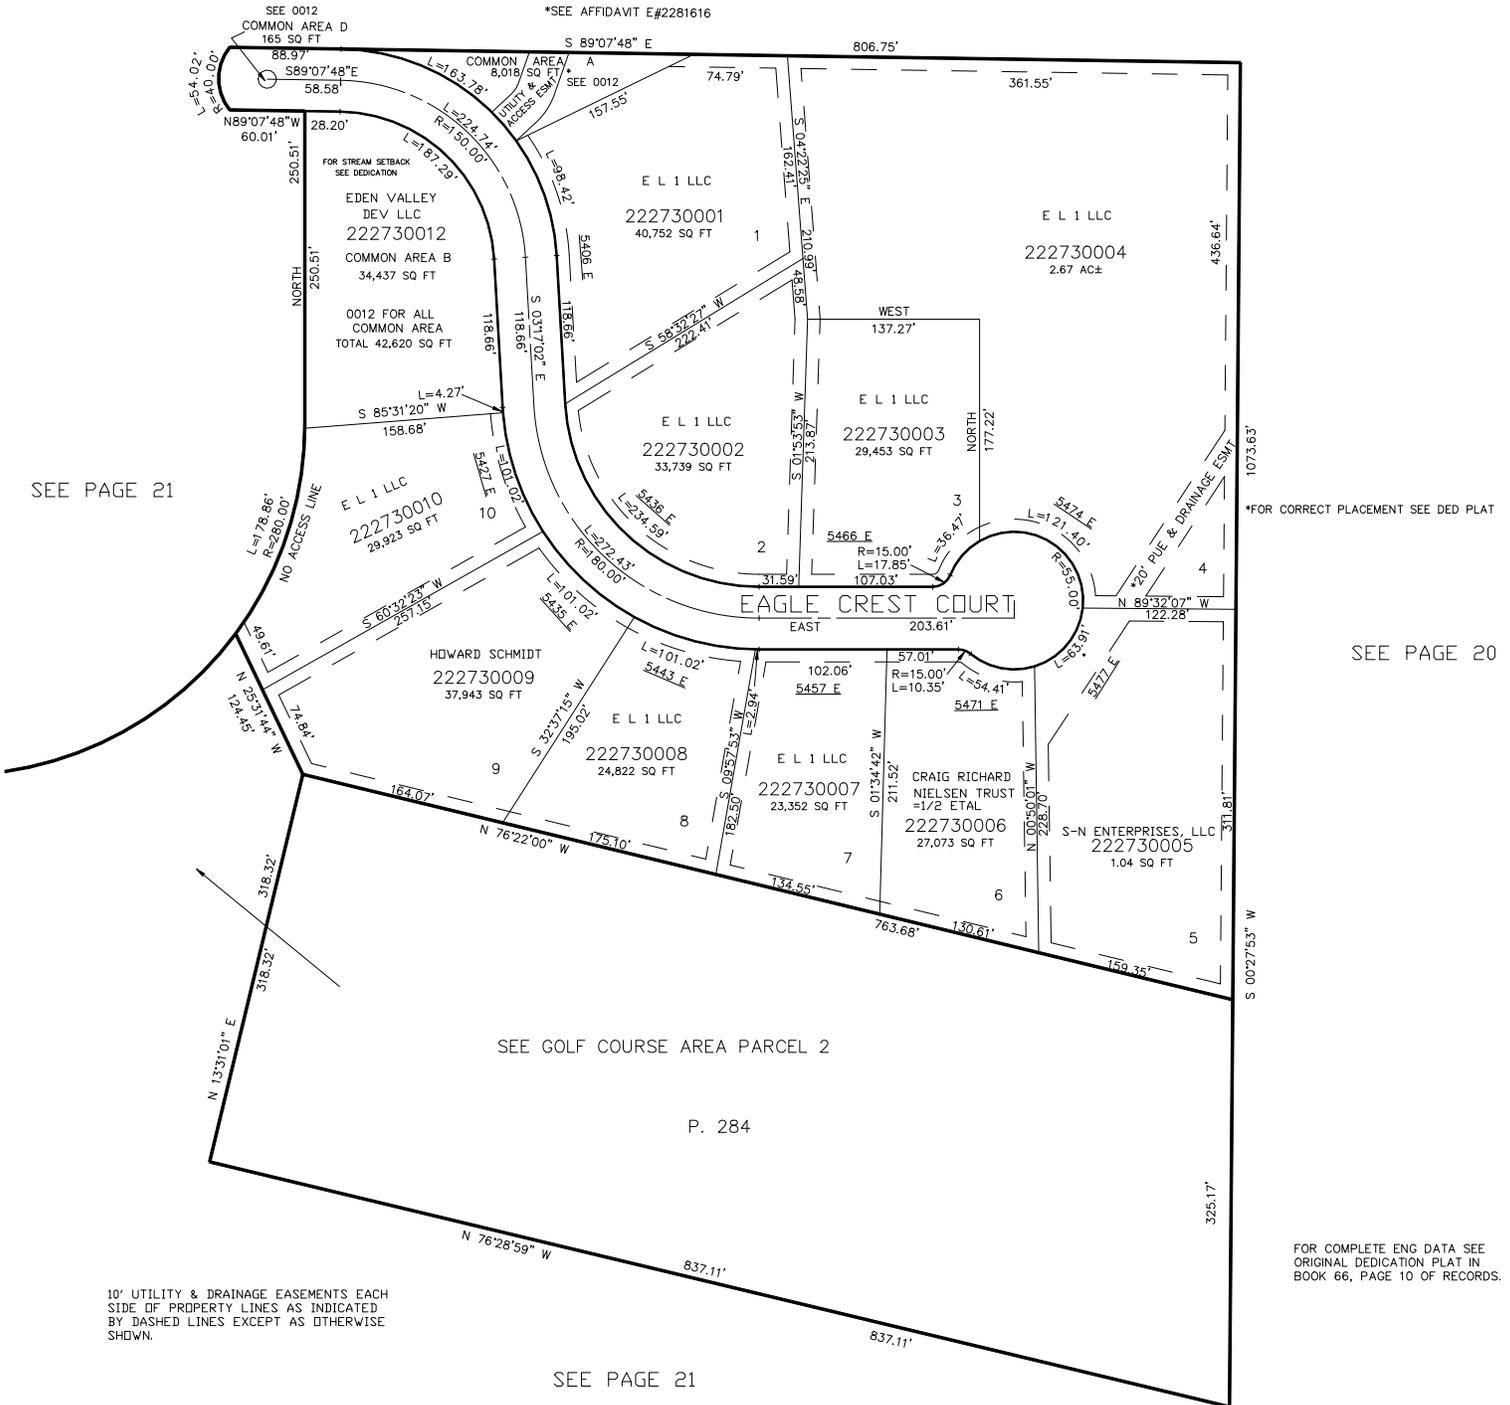

SEE PAGE 21

SEE PAGE 20

SEE GOLF COURSE AREA PARCEL 2

P. 284

SEE PAGE 21

FOR COMPLETE ENG DATA SEE ORIGINAL DEDICATION PLAT IN BOOK 66, PAGE 10 OF RECORDS.

10' UTILITY & DRAINAGE EASEMENTS EACH SIDE OF PROPERTY LINES AS INDICATED BY DASHED LINES EXCEPT AS OTHERWISE SHOWN.