

PART OF THE NE 1/4 OF SECTION 27, T.7N., R.1E., S.L.B. & M.
EAGLES LANDING AT WOLF CREEK SUB PH 1


IN WEBER COUNTY

TAXING UNIT: 203

SCALE 1" = 80'

SEE PAGE 130

*SEE AFFIDAVIT E#2281616

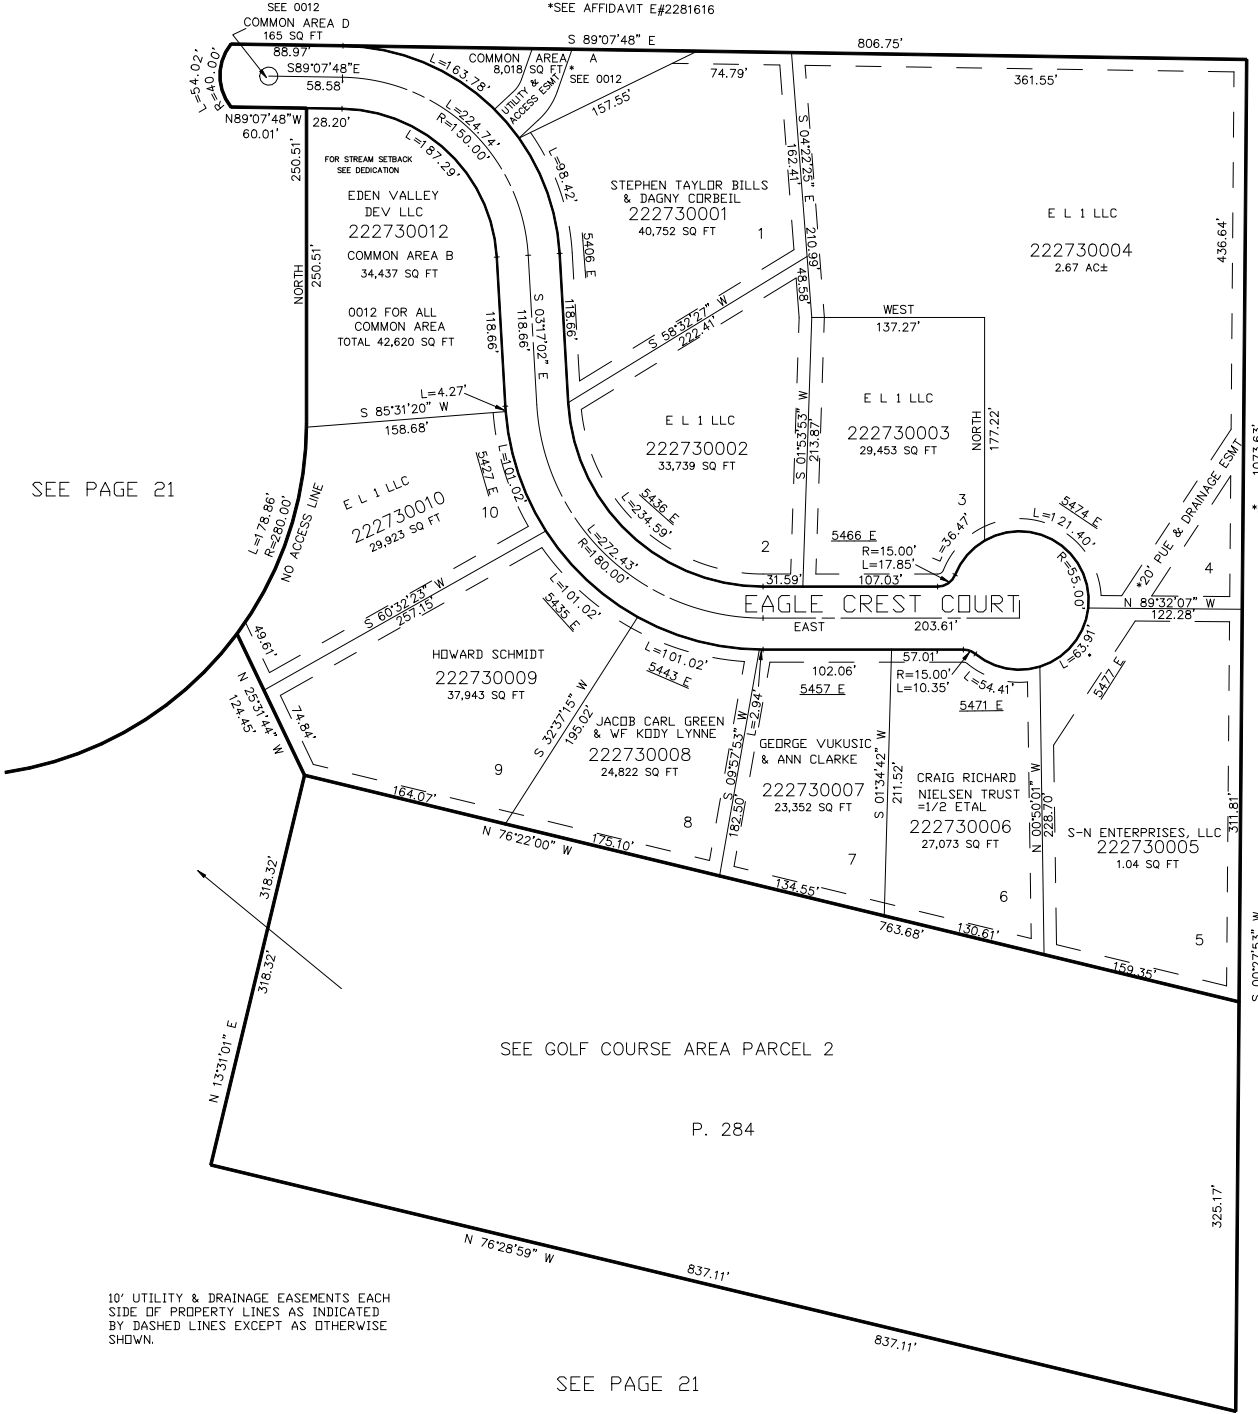

SEE PAGE 21

SEE PAGE 20

FOR COMPLETE ENG DATA SEE
ORIGINAL DEDICATION PLAT IN
BOOK 66, PAGE 10 OF RECORDS.

10' UTILITY & DRAINAGE EASEMENTS EACH
SIDE OF PROPERTY LINES AS INDICATED
BY DASHED LINES EXCEPT AS OTHERWISE
SHOWN.

SEE PAGE 21

FOR TAX PURPOSES ONLY