

PART OF THE NE 1/4 OF SECTION 27, T.7N., R.1E., S.L.B. & M.
EAGLES LANDING AT WOLF CREEK SUB PH 1


IN WEBER COUNTY

TAXING UNIT: 203

SCALE 1" = 80'

SEE PAGE 130

*SEE AFFIDAVIT E#2281616

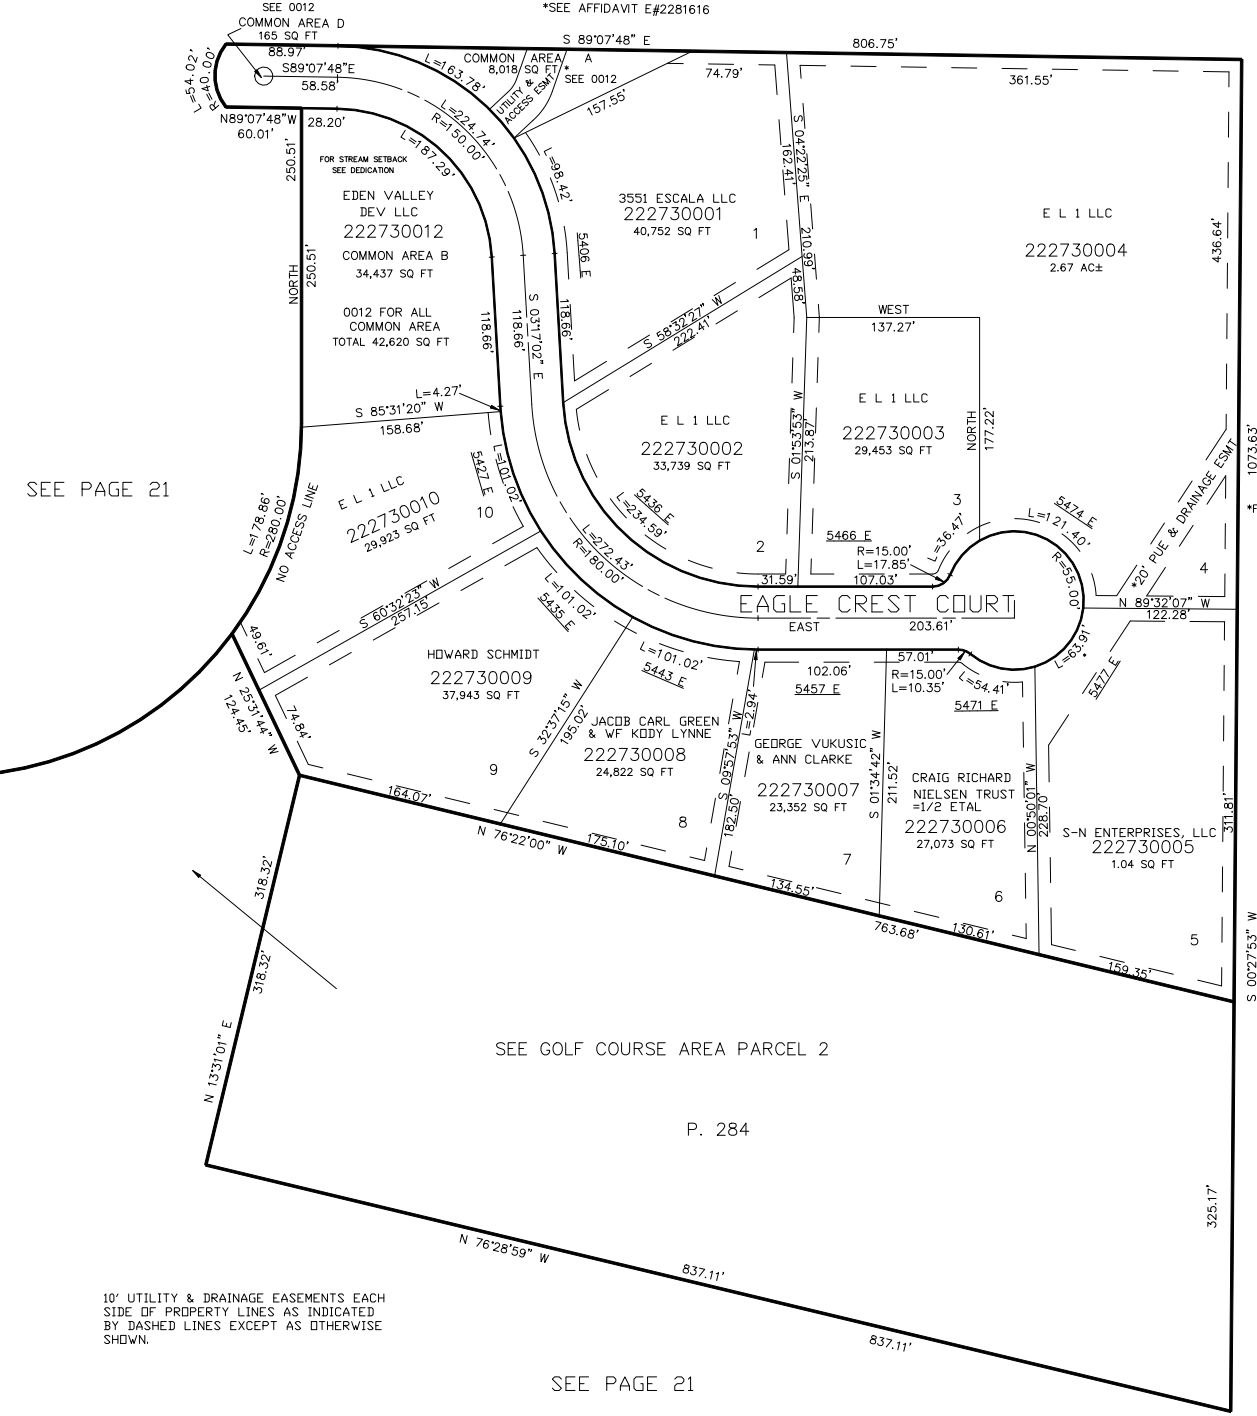

SEE PAGE 21

SEE PAGE 20

SEE GOLF COURSE AREA PARCEL 2

P. 284

10' UTILITY & DRAINAGE EASEMENTS EACH
SIDE OF PROPERTY LINES AS INDICATED
BY DASHED LINES EXCEPT AS OTHERWISE
SHOWN.

SEE PAGE 21

FOR COMPLETE ENG DATA SEE
ORIGINAL DEDICATION PLAT IN
BOOK 66, PAGE 10 OF RECORDS.

FOR TAX PURPOSES ONLY