


PART OF THE SE.1/4, OF SECTION 22, T.7N., R.1E., S.L.B. & M.  
THE CASCADES AT MOOSE HOLLOW CONDOMINIUM PHASE 7

IN WEBER COUNTY  
SCALE 1" = 40'

TAXING UNIT: 203

SEE PAGE 789

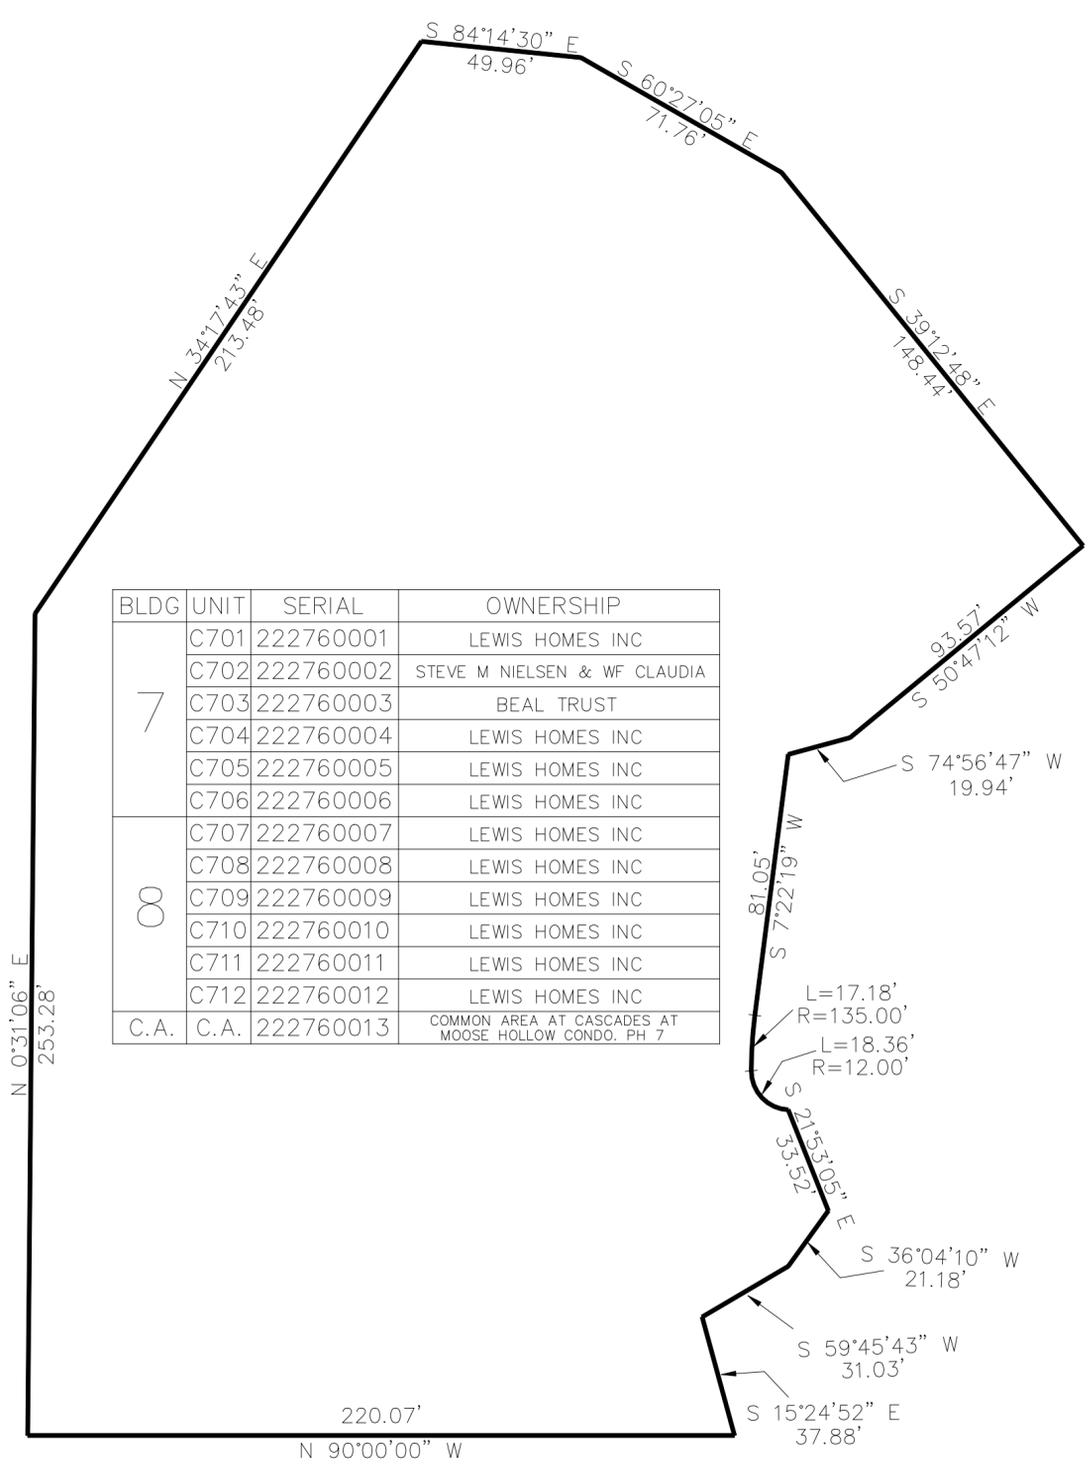

BLDG	UNIT	SERIAL	OWNERSHIP
7	C701	222760001	LEWIS HOMES INC
	C702	222760002	STEVE M NIELSEN & WF CLAUDIA
	C703	222760003	BEAL TRUST
	C704	222760004	LEWIS HOMES INC
	C705	222760005	LEWIS HOMES INC
	C706	222760006	LEWIS HOMES INC
8	C707	222760007	LEWIS HOMES INC
	C708	222760008	LEWIS HOMES INC
	C709	222760009	LEWIS HOMES INC
	C710	222760010	LEWIS HOMES INC
	C711	222760011	LEWIS HOMES INC
	C712	222760012	LEWIS HOMES INC
C.A.	C.A.	222760013	COMMON AREA AT CASCADES AT MOOSE HOLLOW CONDO. PH 7

10' UTILITY & DRAINAGE EASEMENTS EACH SIDE OF PROPERTY LINES AS INDICATED BY DASHED LINES EXCEPT AS OTHERWISE SHOWN.

FOR COMPLETE ENG DATA SEE ORIGINAL DEDICATION PLAT IN BOOK 67, PAGE 1-3 OF RECORDS.