


PART OF THE SE.1/4, OF SECTION 22, T.7N., R.1E., S.L.B. & M.
THE CASCADES AT MOOSE HOLLOW CONDOMINIUM PHASE 7

IN WEBER COUNTY

TAXING UNIT: 203

SCALE 1" = 40'

SEE PAGE 789

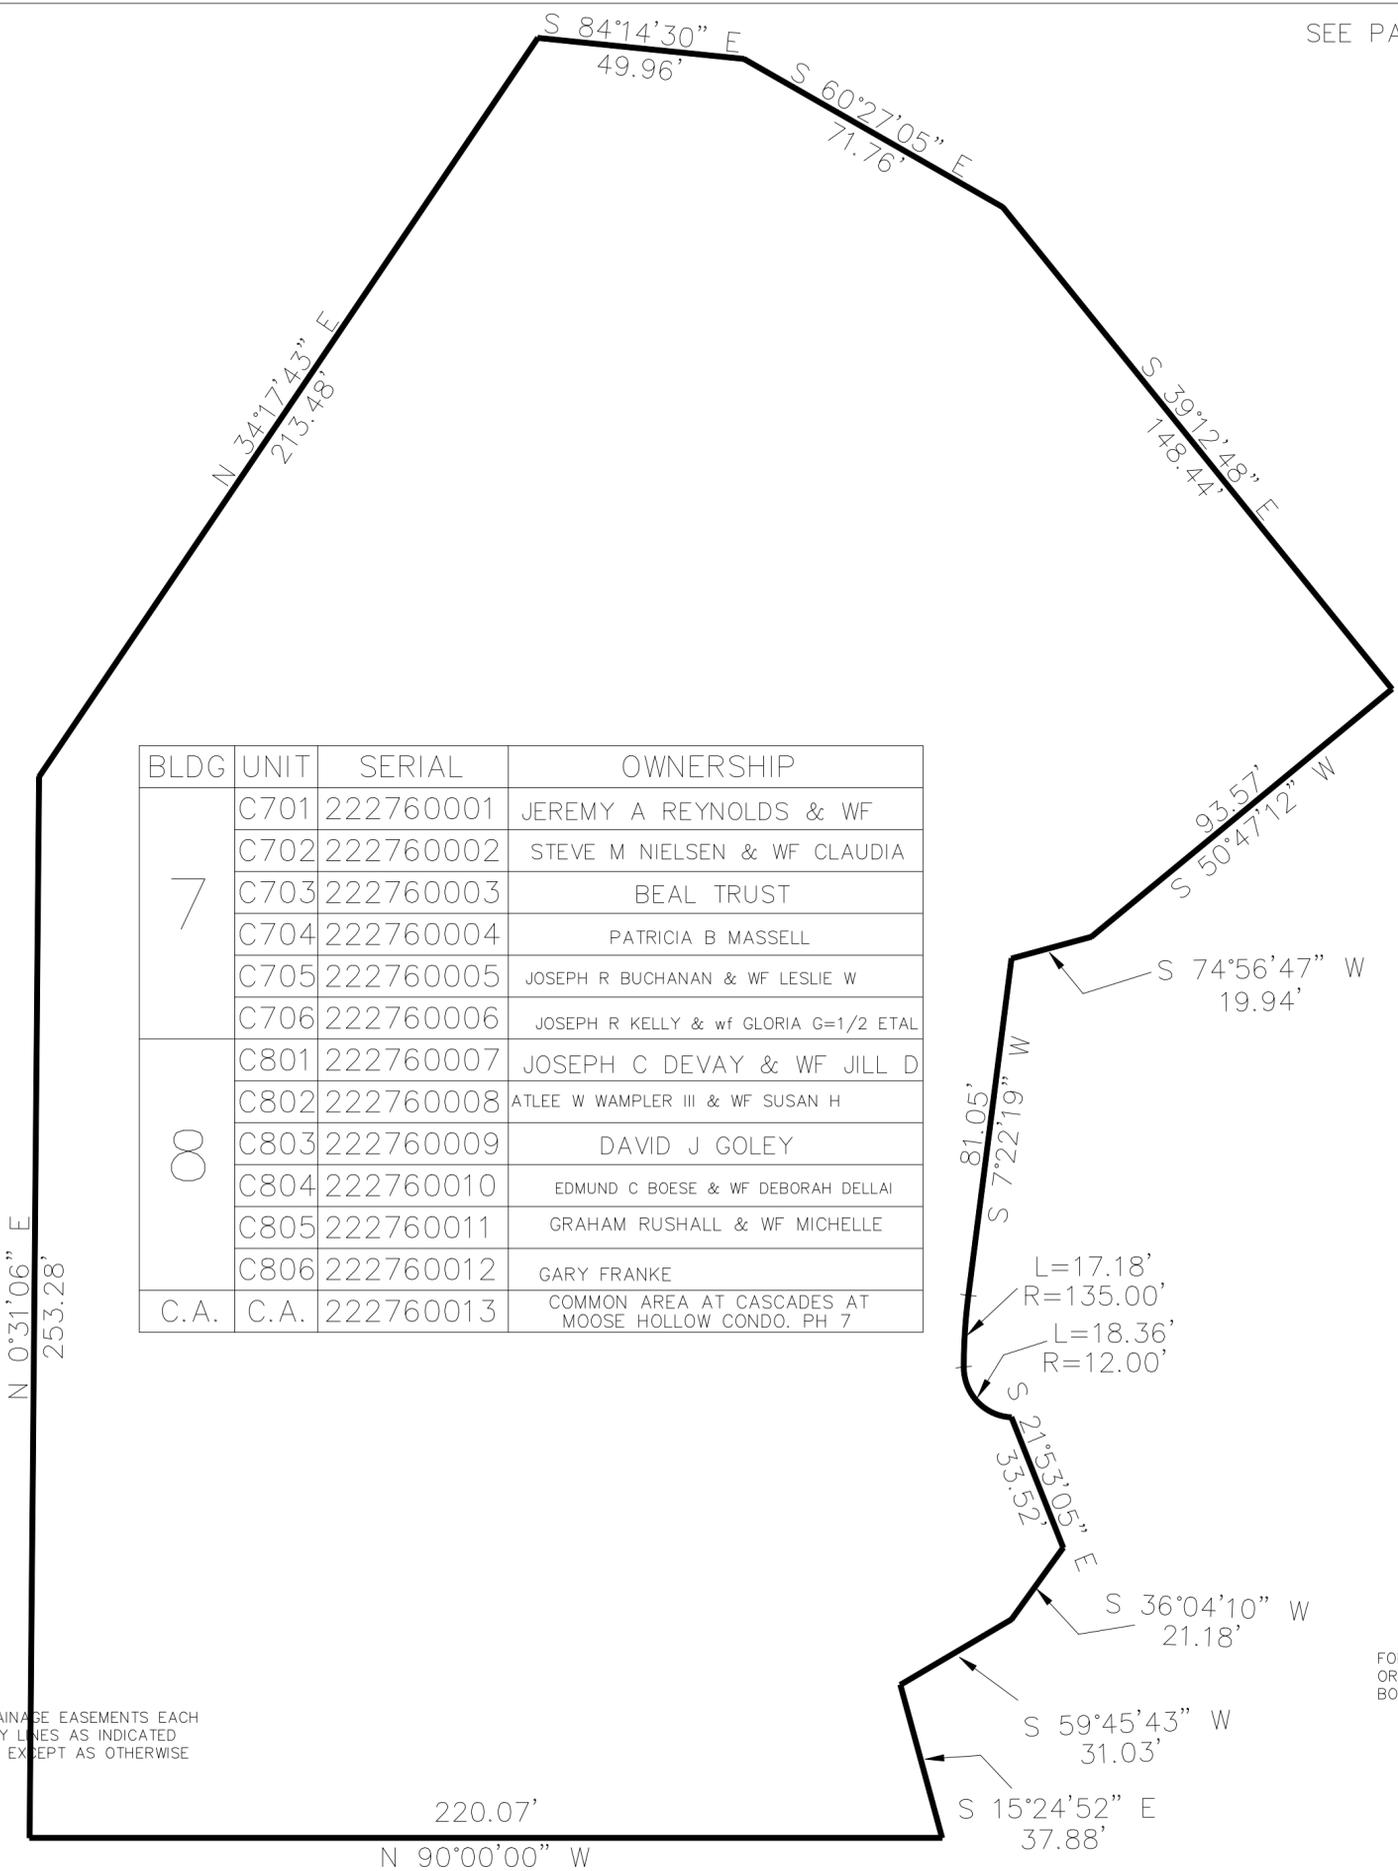

BLDG	UNIT	SERIAL	OWNERSHIP
7	C701	222760001	JEREMY A REYNOLDS & WF
	C702	222760002	STEVE M NIELSEN & WF CLAUDIA
	C703	222760003	BEAL TRUST
	C704	222760004	PATRICIA B MASSELL
	C705	222760005	JOSEPH R BUCHANAN & WF LESLIE W
	C706	222760006	JOSEPH R KELLY & wf GLORIA G=1/2 ETAL
00	C801	222760007	JOSEPH C DEVAY & WF JILL D
	C802	222760008	ATLEE W WAMPLER III & WF SUSAN H
	C803	222760009	DAVID J GOLEY
	C804	222760010	EDMUND C BOESE & WF DEBORAH DELLAI
	C805	222760011	GRAHAM RUSHALL & WF MICHELLE
	C806	222760012	GARY FRANKE
C.A.	C.A.	222760013	COMMON AREA AT CASCADES AT MOOSE HOLLOW CONDO. PH 7

10' UTILITY & DRAINAGE EASEMENTS EACH SIDE OF PROPERTY LINES AS INDICATED BY DASHED LINES EXCEPT AS OTHERWISE SHOWN.

FOR COMPLETE ENG DATA SEE ORIGINAL DEDICATION PLAT IN BOOK 67, PAGE 1-3 OF RECORDS.