


PART OF THE NW.1/4 SEC. 21, T.7N., R.1E., S.L.B.&M., U.S. SURVEY  
 ASPEN FALLS ESTATES CLUSTER SUBDIVISION

IN WEBER COUNTY

SCALE 1" = 200'

TAXING UNIT: 36

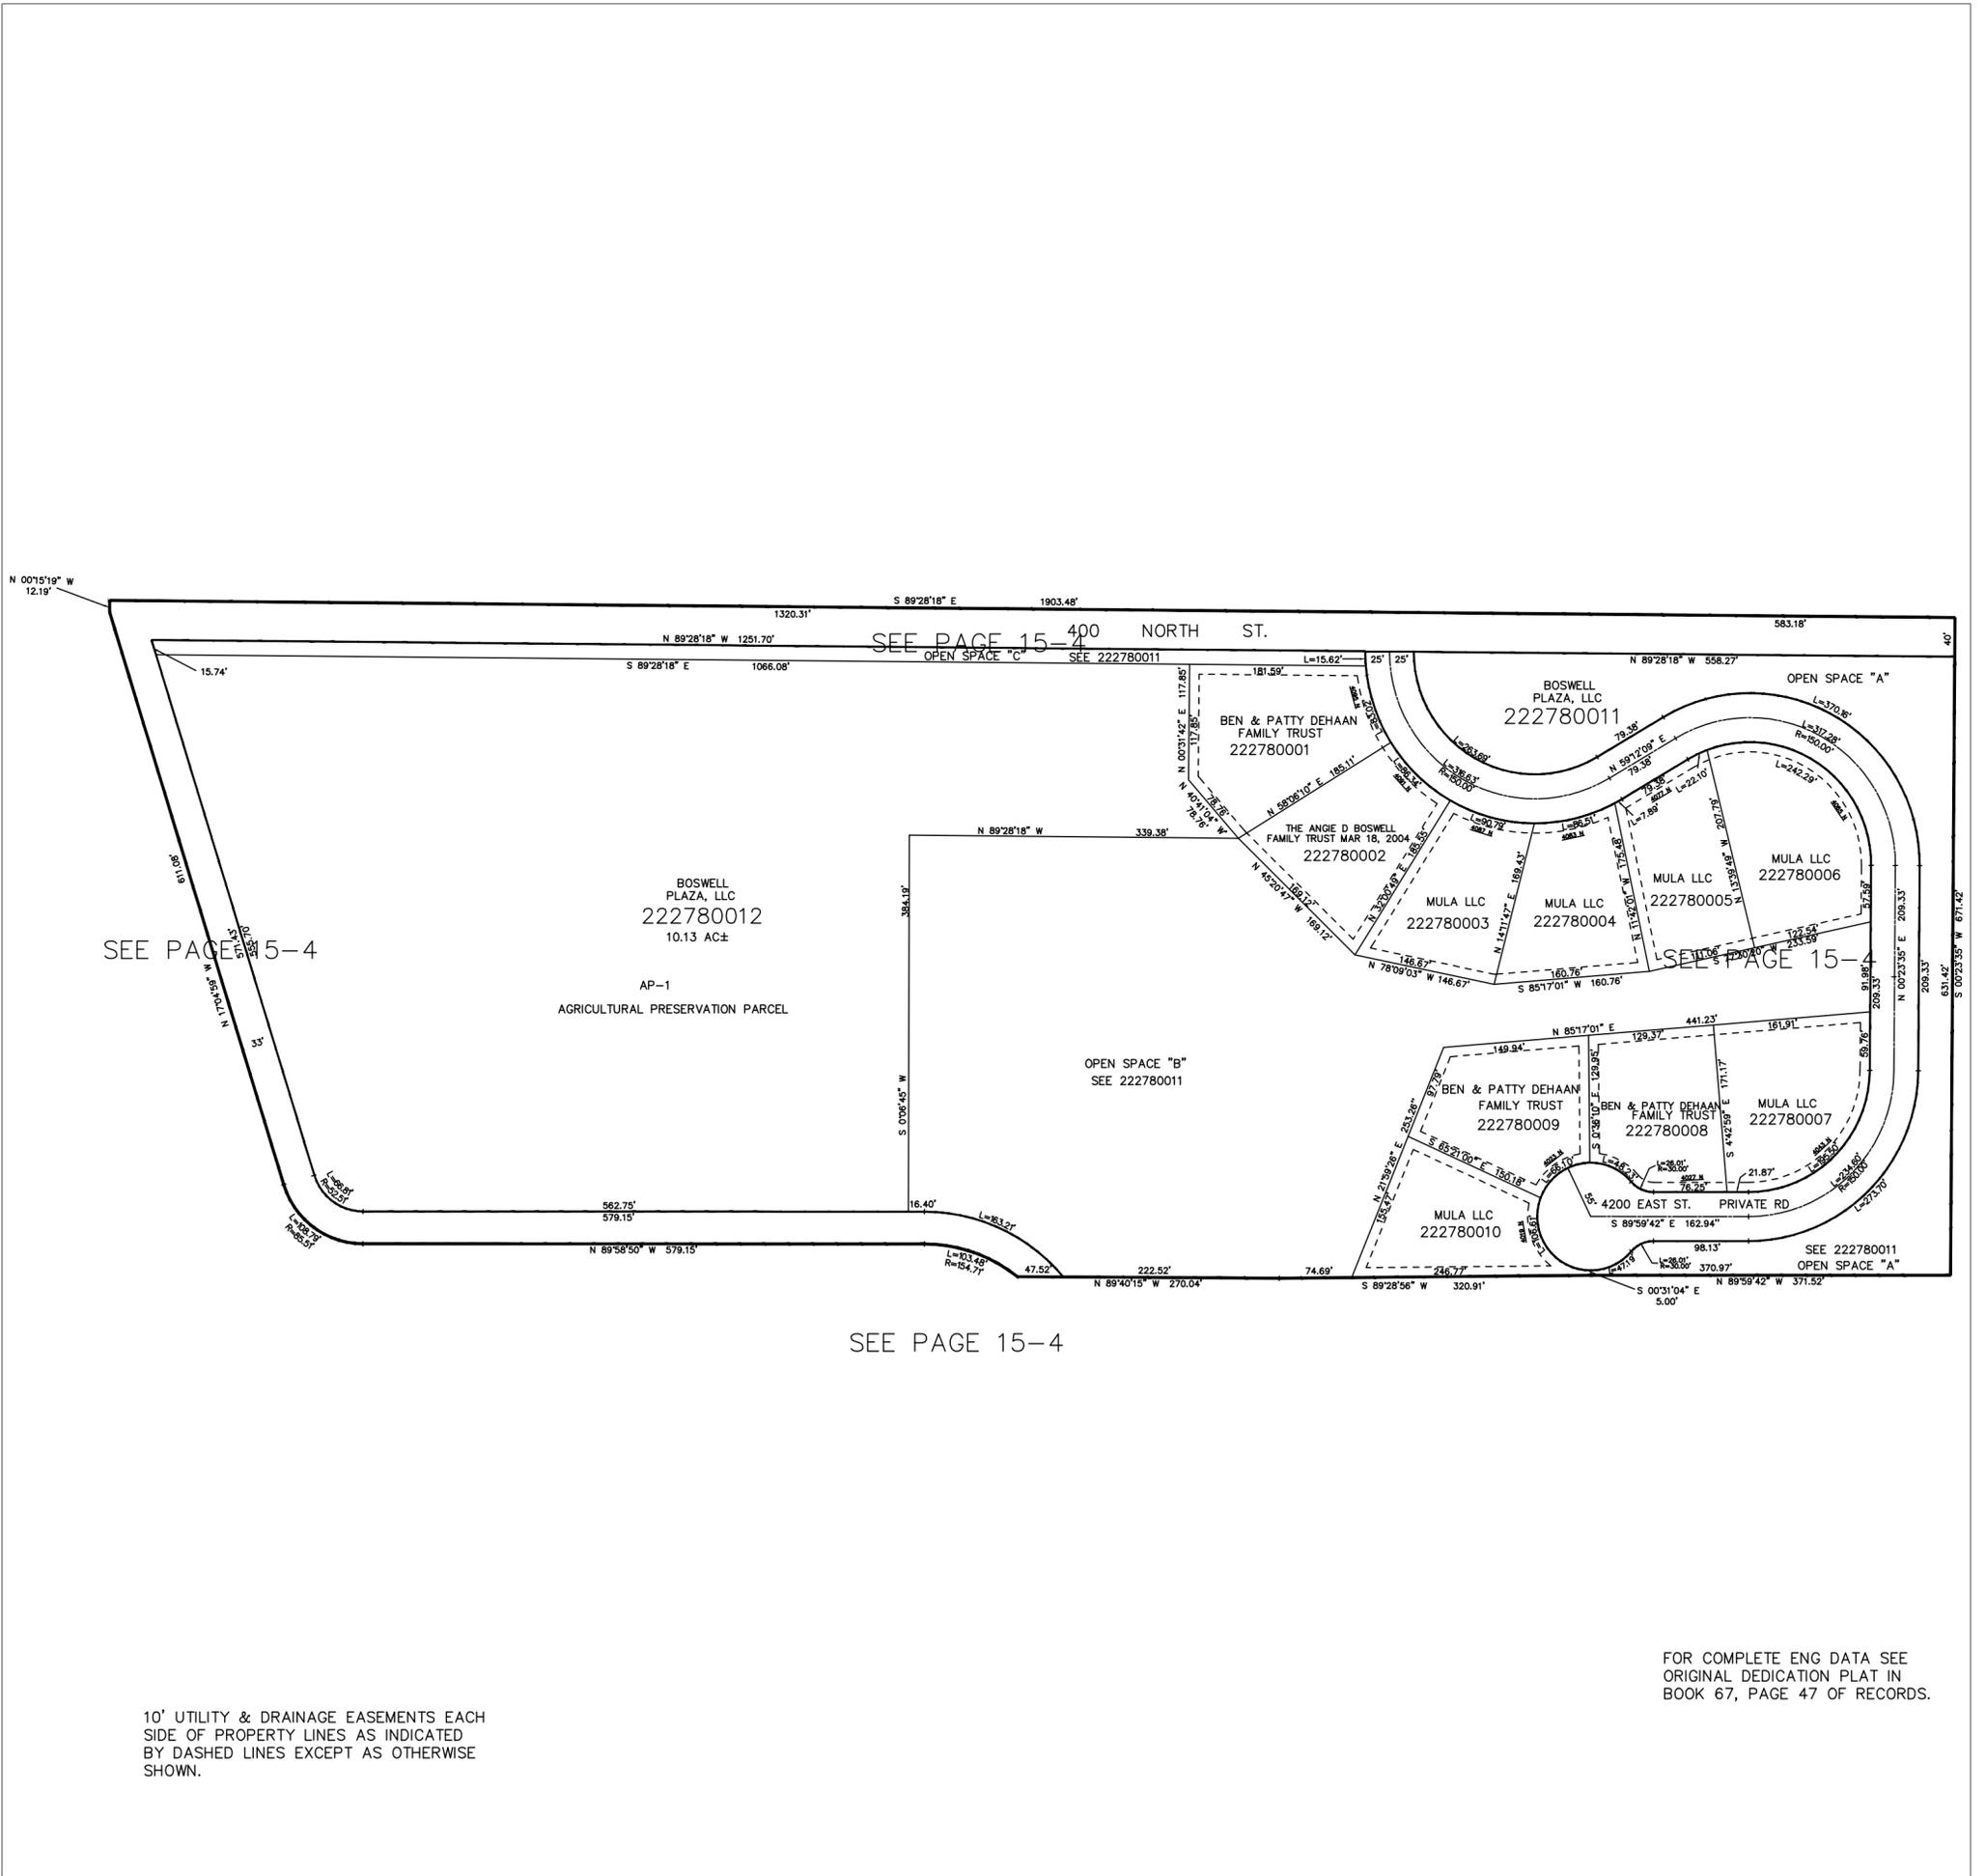

SEE PAGE 15-4

SEE PAGE 15-4

SEE PAGE 15-4

SEE PAGE 15-4

10' UTILITY & DRAINAGE EASEMENTS EACH SIDE OF PROPERTY LINES AS INDICATED BY DASHED LINES EXCEPT AS OTHERWISE SHOWN.

FOR COMPLETE ENG DATA SEE ORIGINAL DEDICATION PLAT IN BOOK 67, PAGE 47 OF RECORDS.