


PART OF THE SW1/4, OF SECTION 22, T.7N., R.1E., S.L.B. & M.
POWDER CANYON CONDOMINIUM PROJECT PHASE 1

IN WEBER COUNTY

TAXING UNIT: 203

SCALE 1" = 60'

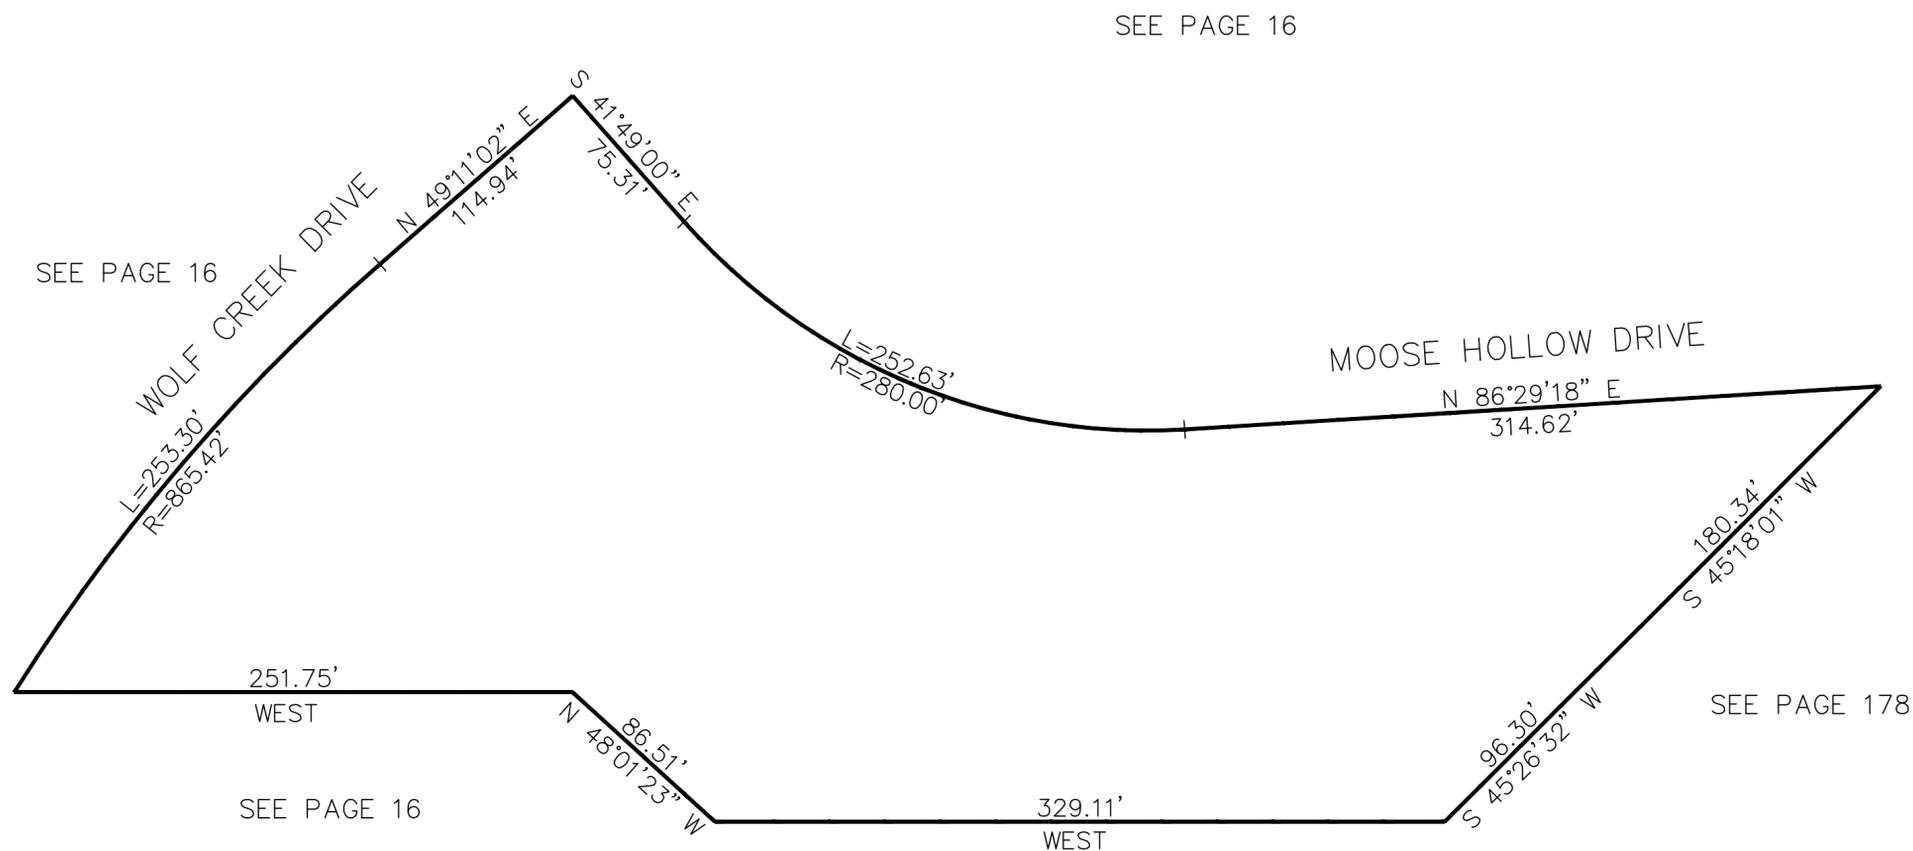

BLDG	UNIT	SERIAL	OWNERSHIP	BLDG	UNIT	SERIAL	OWNERSHIP
1	111	222790001	CAPON CAPITAL LLC	2	211	222790011	CAPON CAPITAL LLC
	112	222790002	CAPON CAPITAL LLC		212	222790012	CAPON CAPITAL LLC
	113	222790003	CAPON CAPITAL LLC		213	222790013	CAPON CAPITAL LLC
	114	222790004	CAPON CAPITAL LLC		214	222790014	CAPON CAPITAL LLC
	115	222790005	CAPON CAPITAL LLC		215	222790015	CAPON CAPITAL LLC
	121	222790006	CAPON CAPITAL LLC		221	222790016	CAPON CAPITAL LLC
	122	222790007	CAPON CAPITAL LLC		222	222790017	CAPON CAPITAL LLC
	123	222790008	CAPON CAPITAL LLC		223	222790018	CAPON CAPITAL LLC
	124	222790009	CAPON CAPITAL LLC		224	222790019	CAPON CAPITAL LLC
	125	222790010	CAPON CAPITAL LLC		225	222790020	CAPON CAPITAL LLC
				C.A.	C.A.	222790021	COMMON AREA POWDER CANYON CONDO PH 1

10' UTILITY & DRAINAGE EASEMENTS EACH SIDE OF PROPERTY LINES AS INDICATED BY DASHED LINES EXCEPT AS OTHERWISE SHOWN.

FOR COMPLETE ENG DATA SEE ORIGINAL DEDICATION PLAT IN BOOK 68, PAGE 9 OF RECORDS.