

# WATTS SUBDIVISION


IN WEBER COUNTY

TAXING UNIT: 36

SCALE 1" = 40'

SEE PAGE 4-1

\* FOR INFORMATION ON FUTURE 60'  
R.O.W., EXISTING CREEK  
SEE DED PLAT BK 68 PG 15.

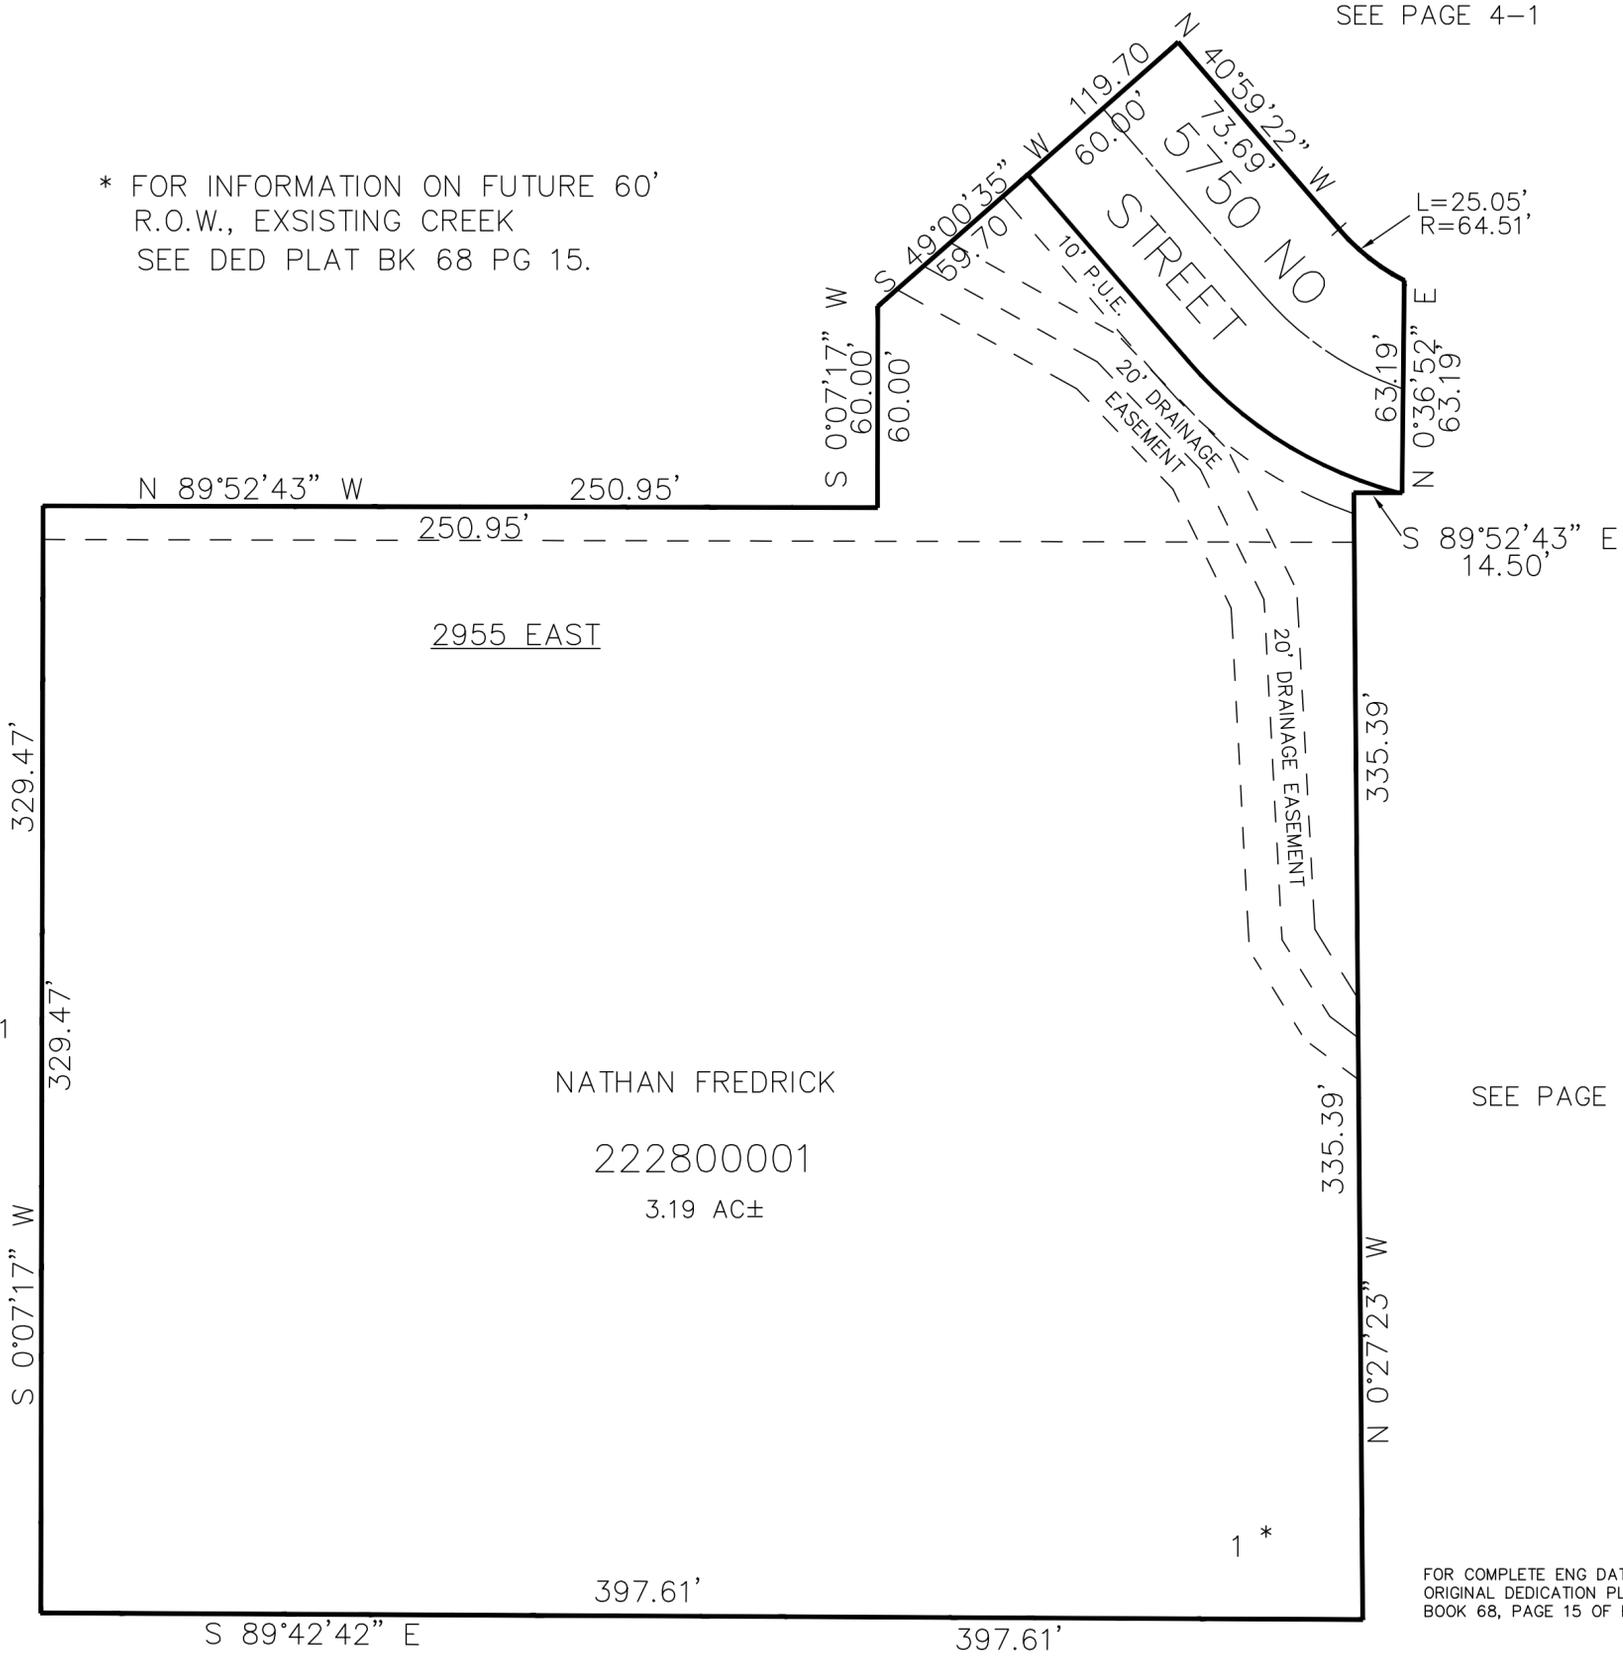

SEE PAGE 4-1

NATHAN FREDRICK  
222800001  
3.19 AC±

SEE PAGE 230

1 \*

FOR COMPLETE ENG DATA SEE  
ORIGINAL DEDICATION PLAT IN  
BOOK 68, PAGE 15 OF RECORDS.

10' UTILITY & DRAINAGE EASEMENTS EACH  
SIDE OF PROPERTY LINES AS INDICATED  
BY DASHED LINES EXCEPT AS OTHERWISE  
SHOWN.

SEE PAGE 4-1