

PART OF THE NW 1/4, OF SECTION 22, T.7N., R.1E., S.L.B. & M.
FAIRWAY OAKS AT WOLF CREEK PRUD PH 1 1ST AMENDMENT


IN WEBER COUNTY

TAXING UNIT: 203

SCALE 1" = 40'

SEE PAGE 17

*SQUARE FOOTAGE AS PER SURVEYOR AFFT E#2358475

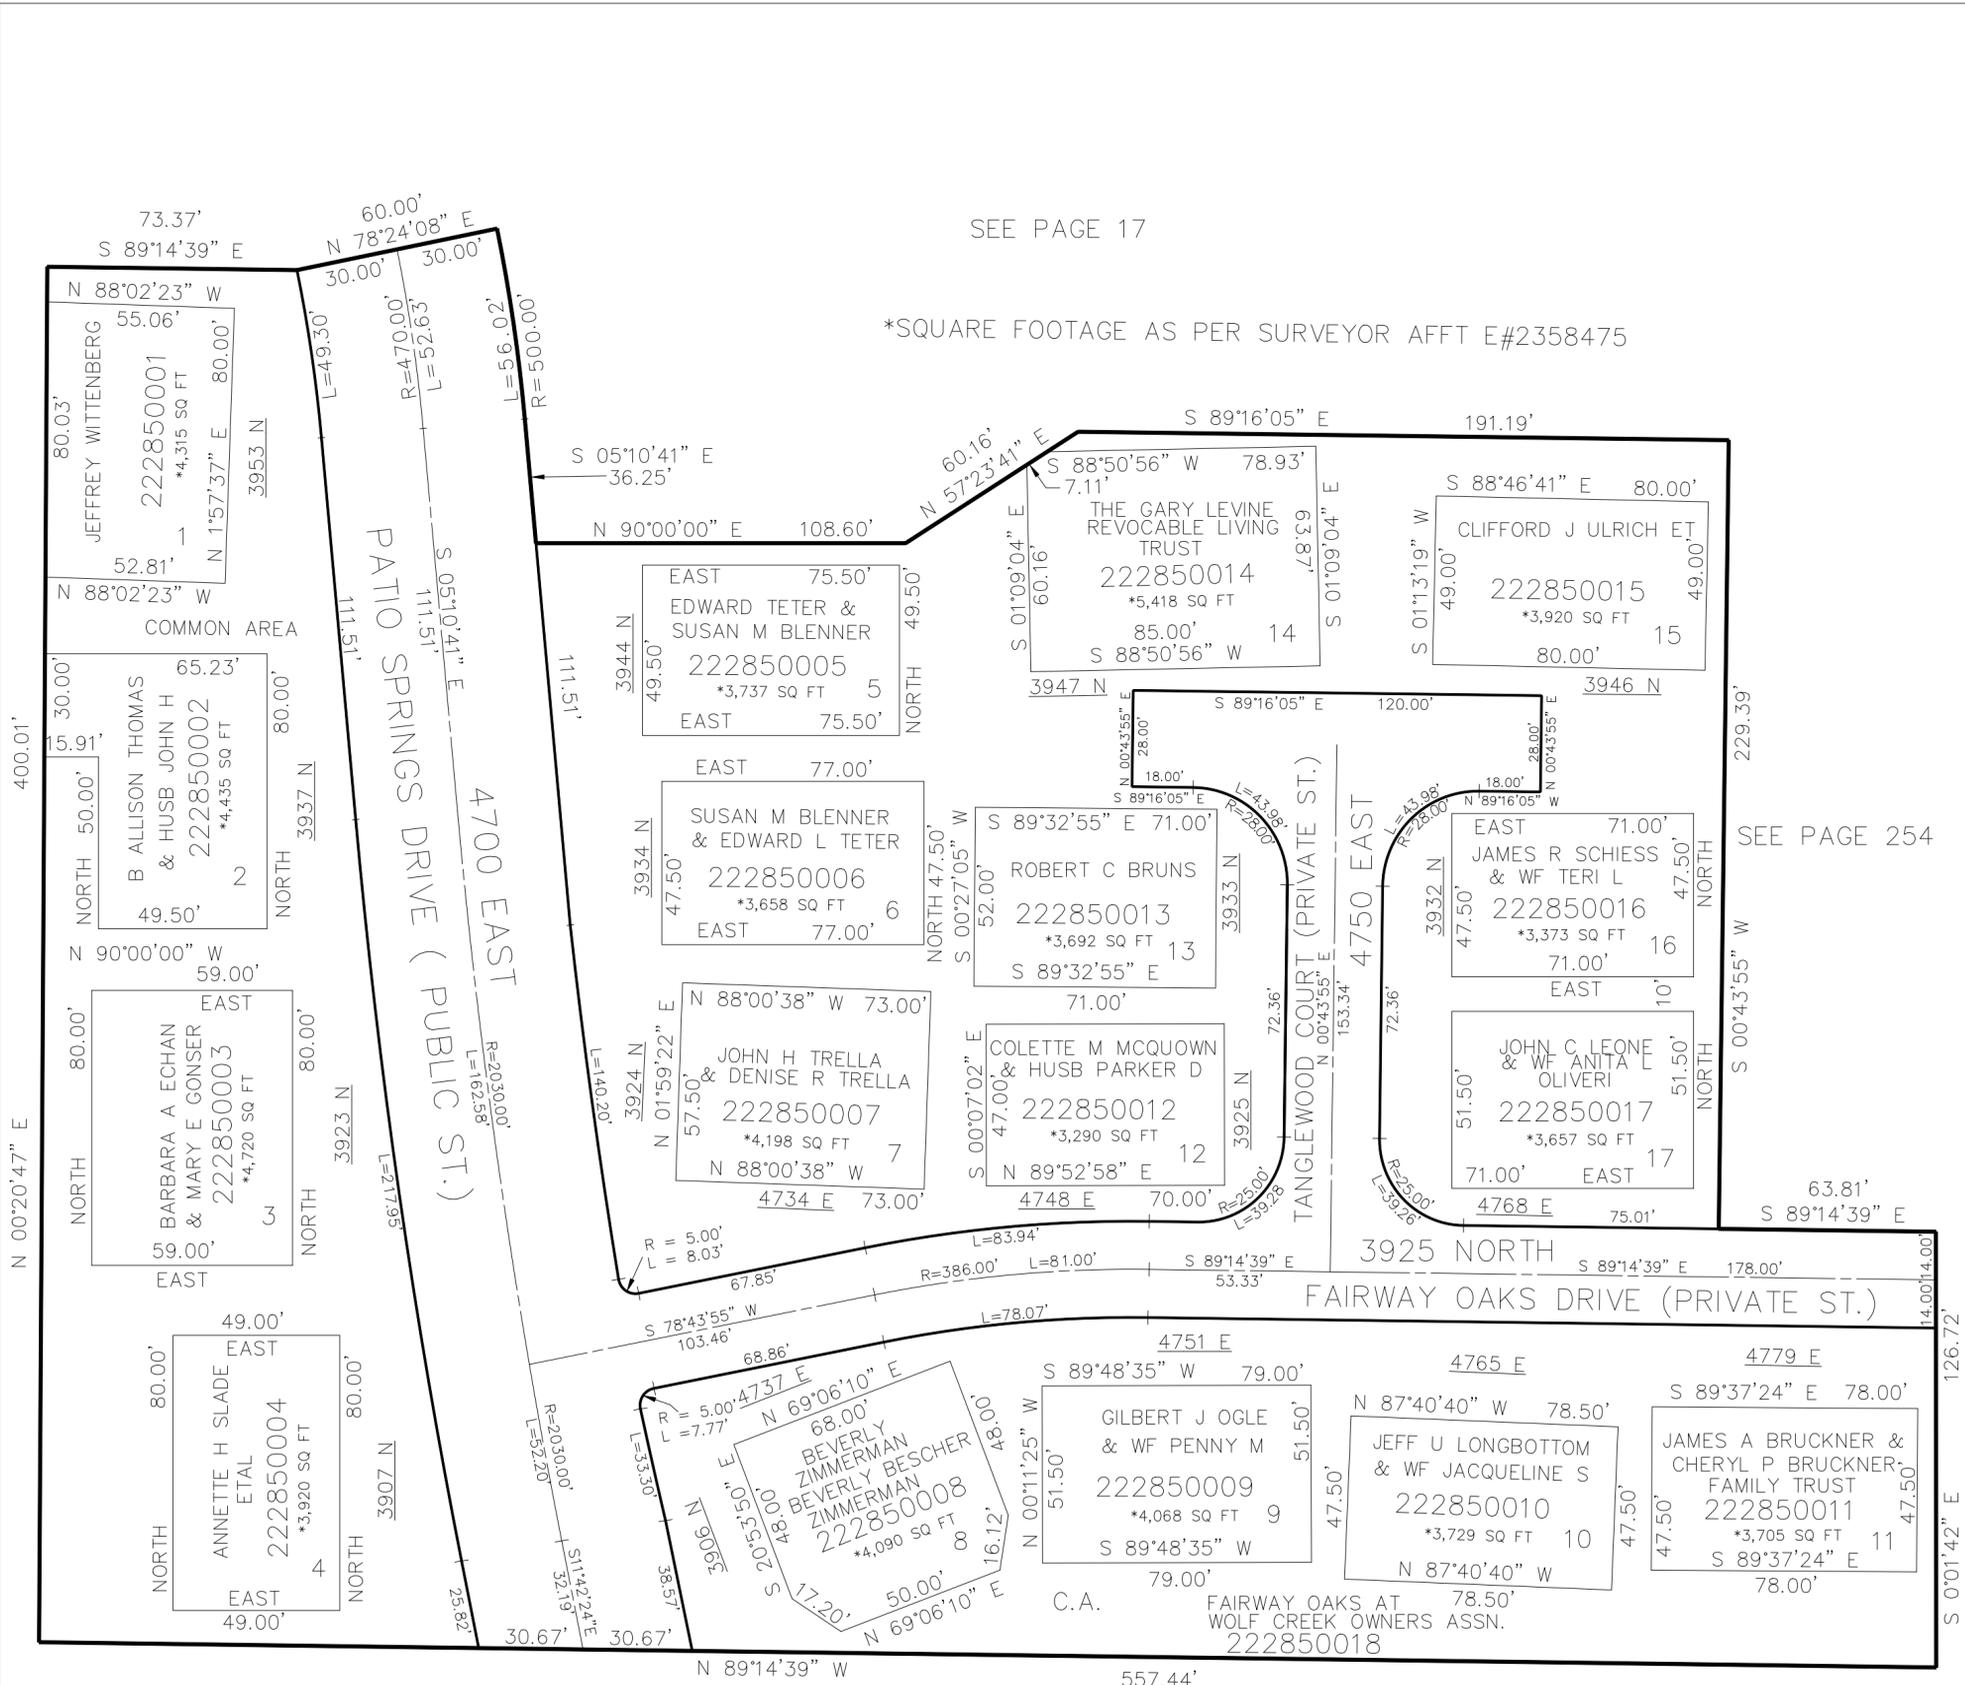

SEE PAGE 254

SEE PAGE 17

FOR COMPLETE ENG DATA SEE ORIGINAL DEDICATION PLAT IN BOOK 68, PAGE 53 TO 63 OF RECORDS.

10' UTILITY & DRAINAGE EASEMENTS EACH SIDE OF PROPERTY LINES AS INDICATED BY DASHED LINES EXCEPT AS OTHERWISE SHOWN.