

PART OF THE NW.1/4, OF SECTION 34, T.7N., R.1E., S.L.B. & M.
LAKEVIEW BUSINESS CENTER SUBDIVISION

IN WEBER COUNTY

TAXING UNIT: 317


SCALE 1" = 30'

SEE PAGE 98

50' WIDE JOINT USE
LIMITED PRIVATE ACCESS
RIGHT OF WAY

STATE HIGHWAY SR-158

SEE PAGE 46

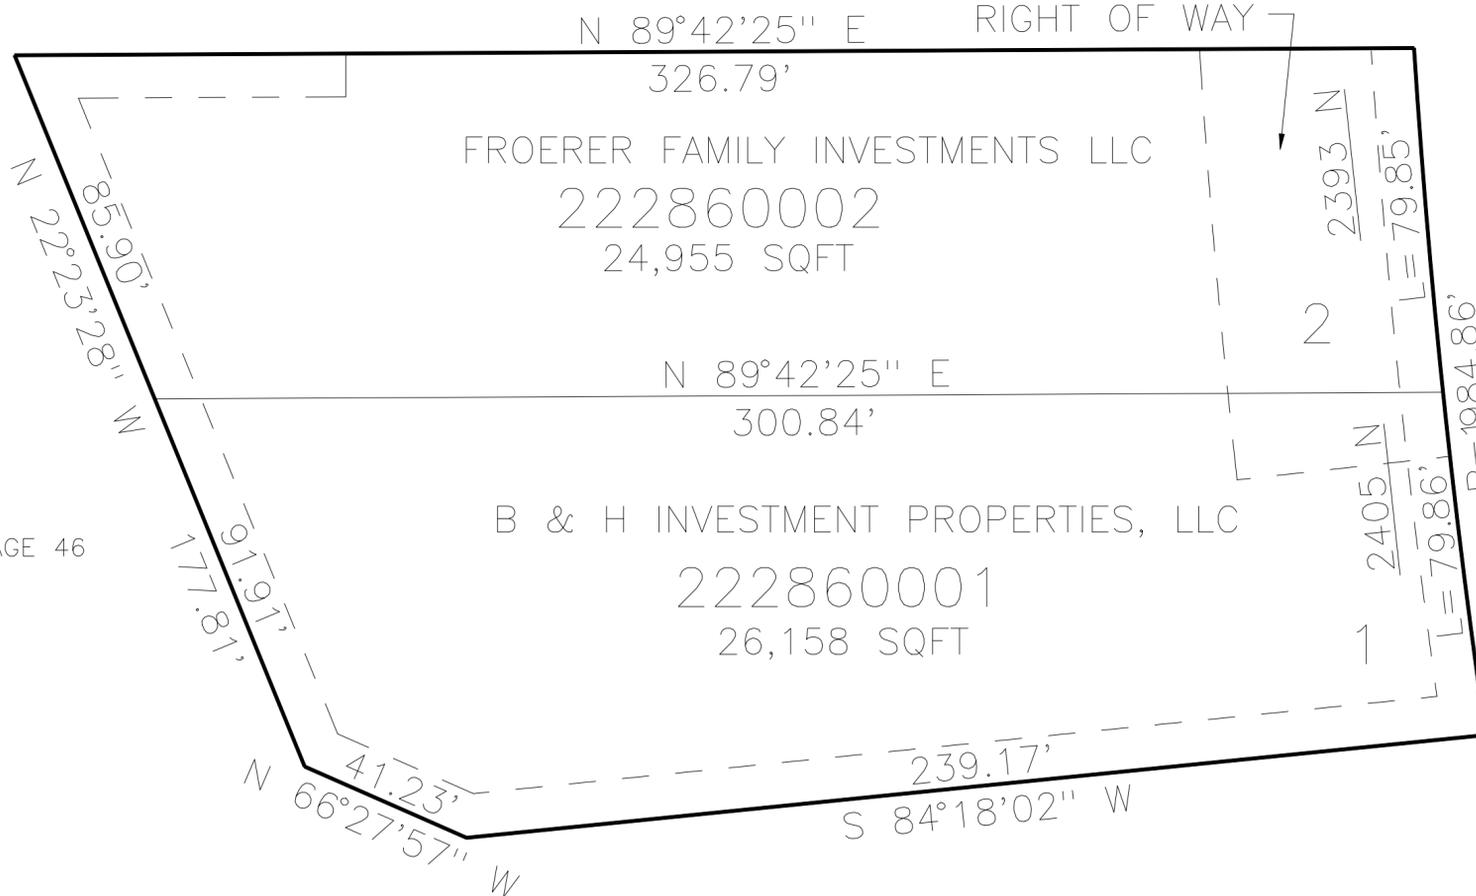

SEE PAGE 46

SEE PAGE 46

10' UTILITY & DRAINAGE EASEMENTS EACH
SIDE OF PROPERTY LINES AS INDICATED
BY DASHED LINES EXCEPT AS OTHERWISE
SHOWN.

FOR COMPLETE ENG DATA SEE
ORIGINAL DEDICATION PLAT IN
BOOK 68, PAGE 70 OF RECORDS.