

PART OF THE NW.1/4, OF SECTION 17, T.7N., R.1E., S.L.B. & M.

289


# HWJR SUBDIVISION

IN WEBER COUNTY

TAXING UNIT: 36

SCALE 1" = 100'

SEE PAGE 7-1

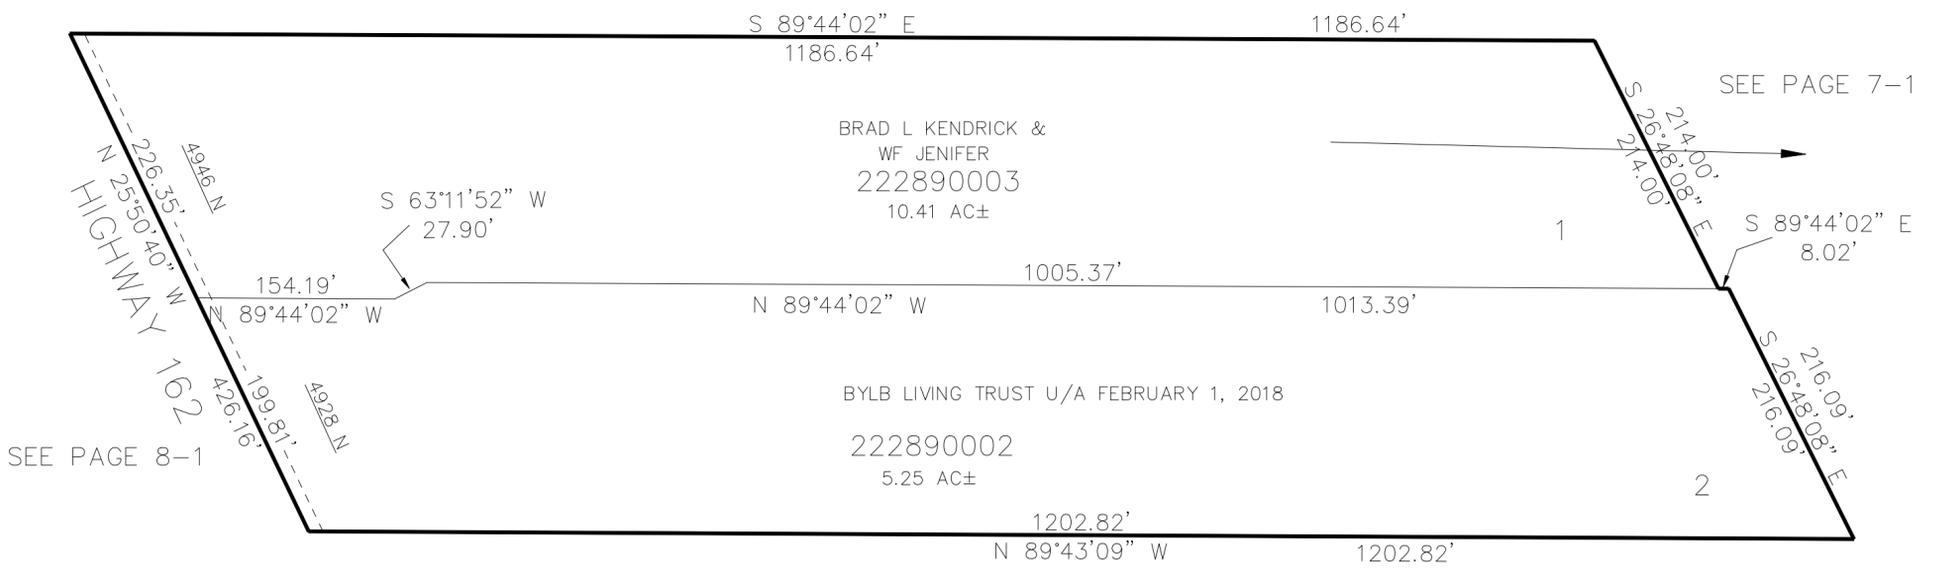

SEE PAGE 7-1

BRAD L KENDRICK &  
WF JENIFER  
222890003  
10.41 AC±

BYLB LIVING TRUST U/A FEBRUARY 1, 2018  
222890002  
5.25 AC±

SEE PAGE 7-1

FOR COMPLETE ENG DATA SEE ORIGINAL DEDICATION PLAT IN BOOK 69, PAGE 05 OF RECORDS.

10' UTILITY & DRAINAGE EASEMENTS EACH SIDE OF PROPERTY LINES AS INDICATED BY DASHED LINES EXCEPT AS OTHERWISE SHOWN.