


PART OF THE S.1/2, OF SECTION 22, T.7N., R.1E., S.L.B. & M.  
**WOLF CREEK VILLAGE – PHASE 1, 2ND AMENDMENT  
 TIMESHARE CONDOMINIUM**

TAXING UNIT: 203

IN WEBER COUNTY

SCALE 1" = 30'

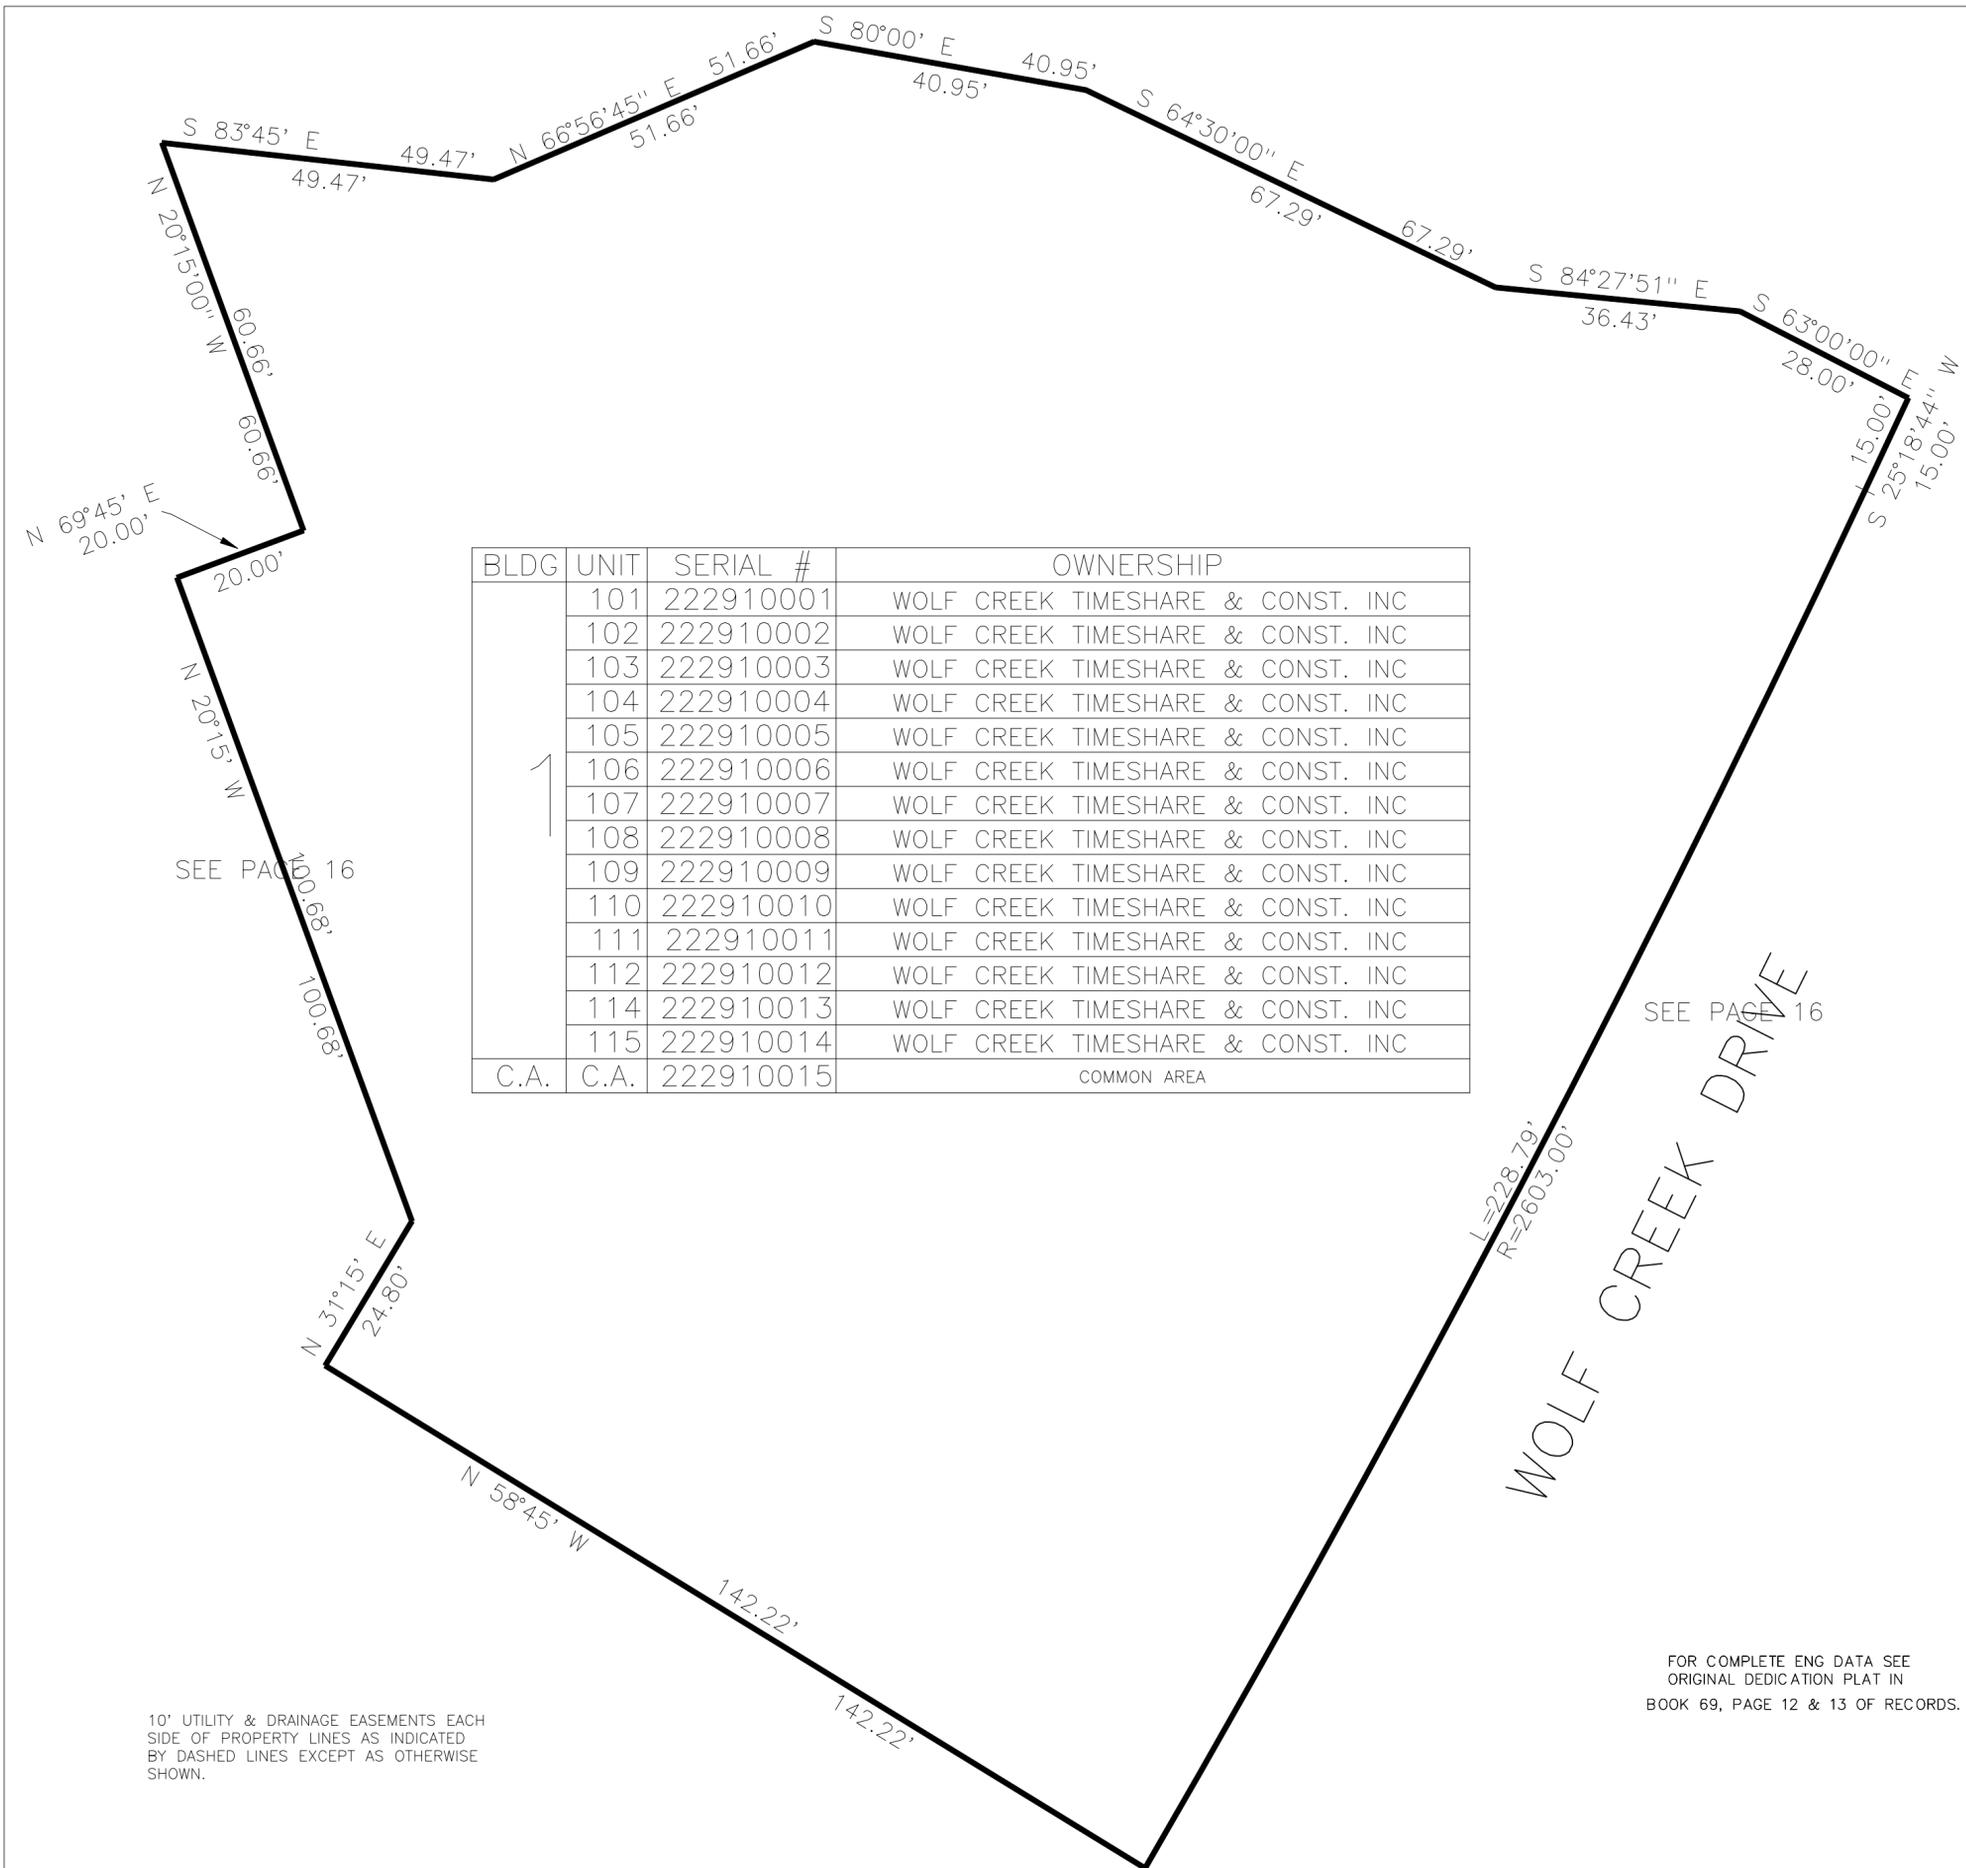

BLDG	UNIT	SERIAL #	OWNERSHIP
	101	222910001	WOLF CREEK TIMESHARE & CONST. INC
	102	222910002	WOLF CREEK TIMESHARE & CONST. INC
	103	222910003	WOLF CREEK TIMESHARE & CONST. INC
	104	222910004	WOLF CREEK TIMESHARE & CONST. INC
	105	222910005	WOLF CREEK TIMESHARE & CONST. INC
	106	222910006	WOLF CREEK TIMESHARE & CONST. INC
	107	222910007	WOLF CREEK TIMESHARE & CONST. INC
	108	222910008	WOLF CREEK TIMESHARE & CONST. INC
	109	222910009	WOLF CREEK TIMESHARE & CONST. INC
	110	222910010	WOLF CREEK TIMESHARE & CONST. INC
	111	222910011	WOLF CREEK TIMESHARE & CONST. INC
	112	222910012	WOLF CREEK TIMESHARE & CONST. INC
	114	222910013	WOLF CREEK TIMESHARE & CONST. INC
	115	222910014	WOLF CREEK TIMESHARE & CONST. INC
C.A.	C.A.	222910015	COMMON AREA

10' UTILITY & DRAINAGE EASEMENTS EACH  
 SIDE OF PROPERTY LINES AS INDICATED  
 BY DASHED LINES EXCEPT AS OTHERWISE  
 SHOWN.

FOR COMPLETE ENG DATA SEE  
 ORIGINAL DEDICATION PLAT IN  
 BOOK 69, PAGE 12 & 13 OF RECORDS.