

PART OF THE SW.1/4, OF SECTION 28, T.7N., R.1E., S.L.B. & M.

293

JENSEN GLADE SUBDIVISION


IN WEBER COUNTY

TAXING UNIT: 36

SCALE 1" = 30'

SEE PAGE 22-3

NORDIC VALLEY DRIVE

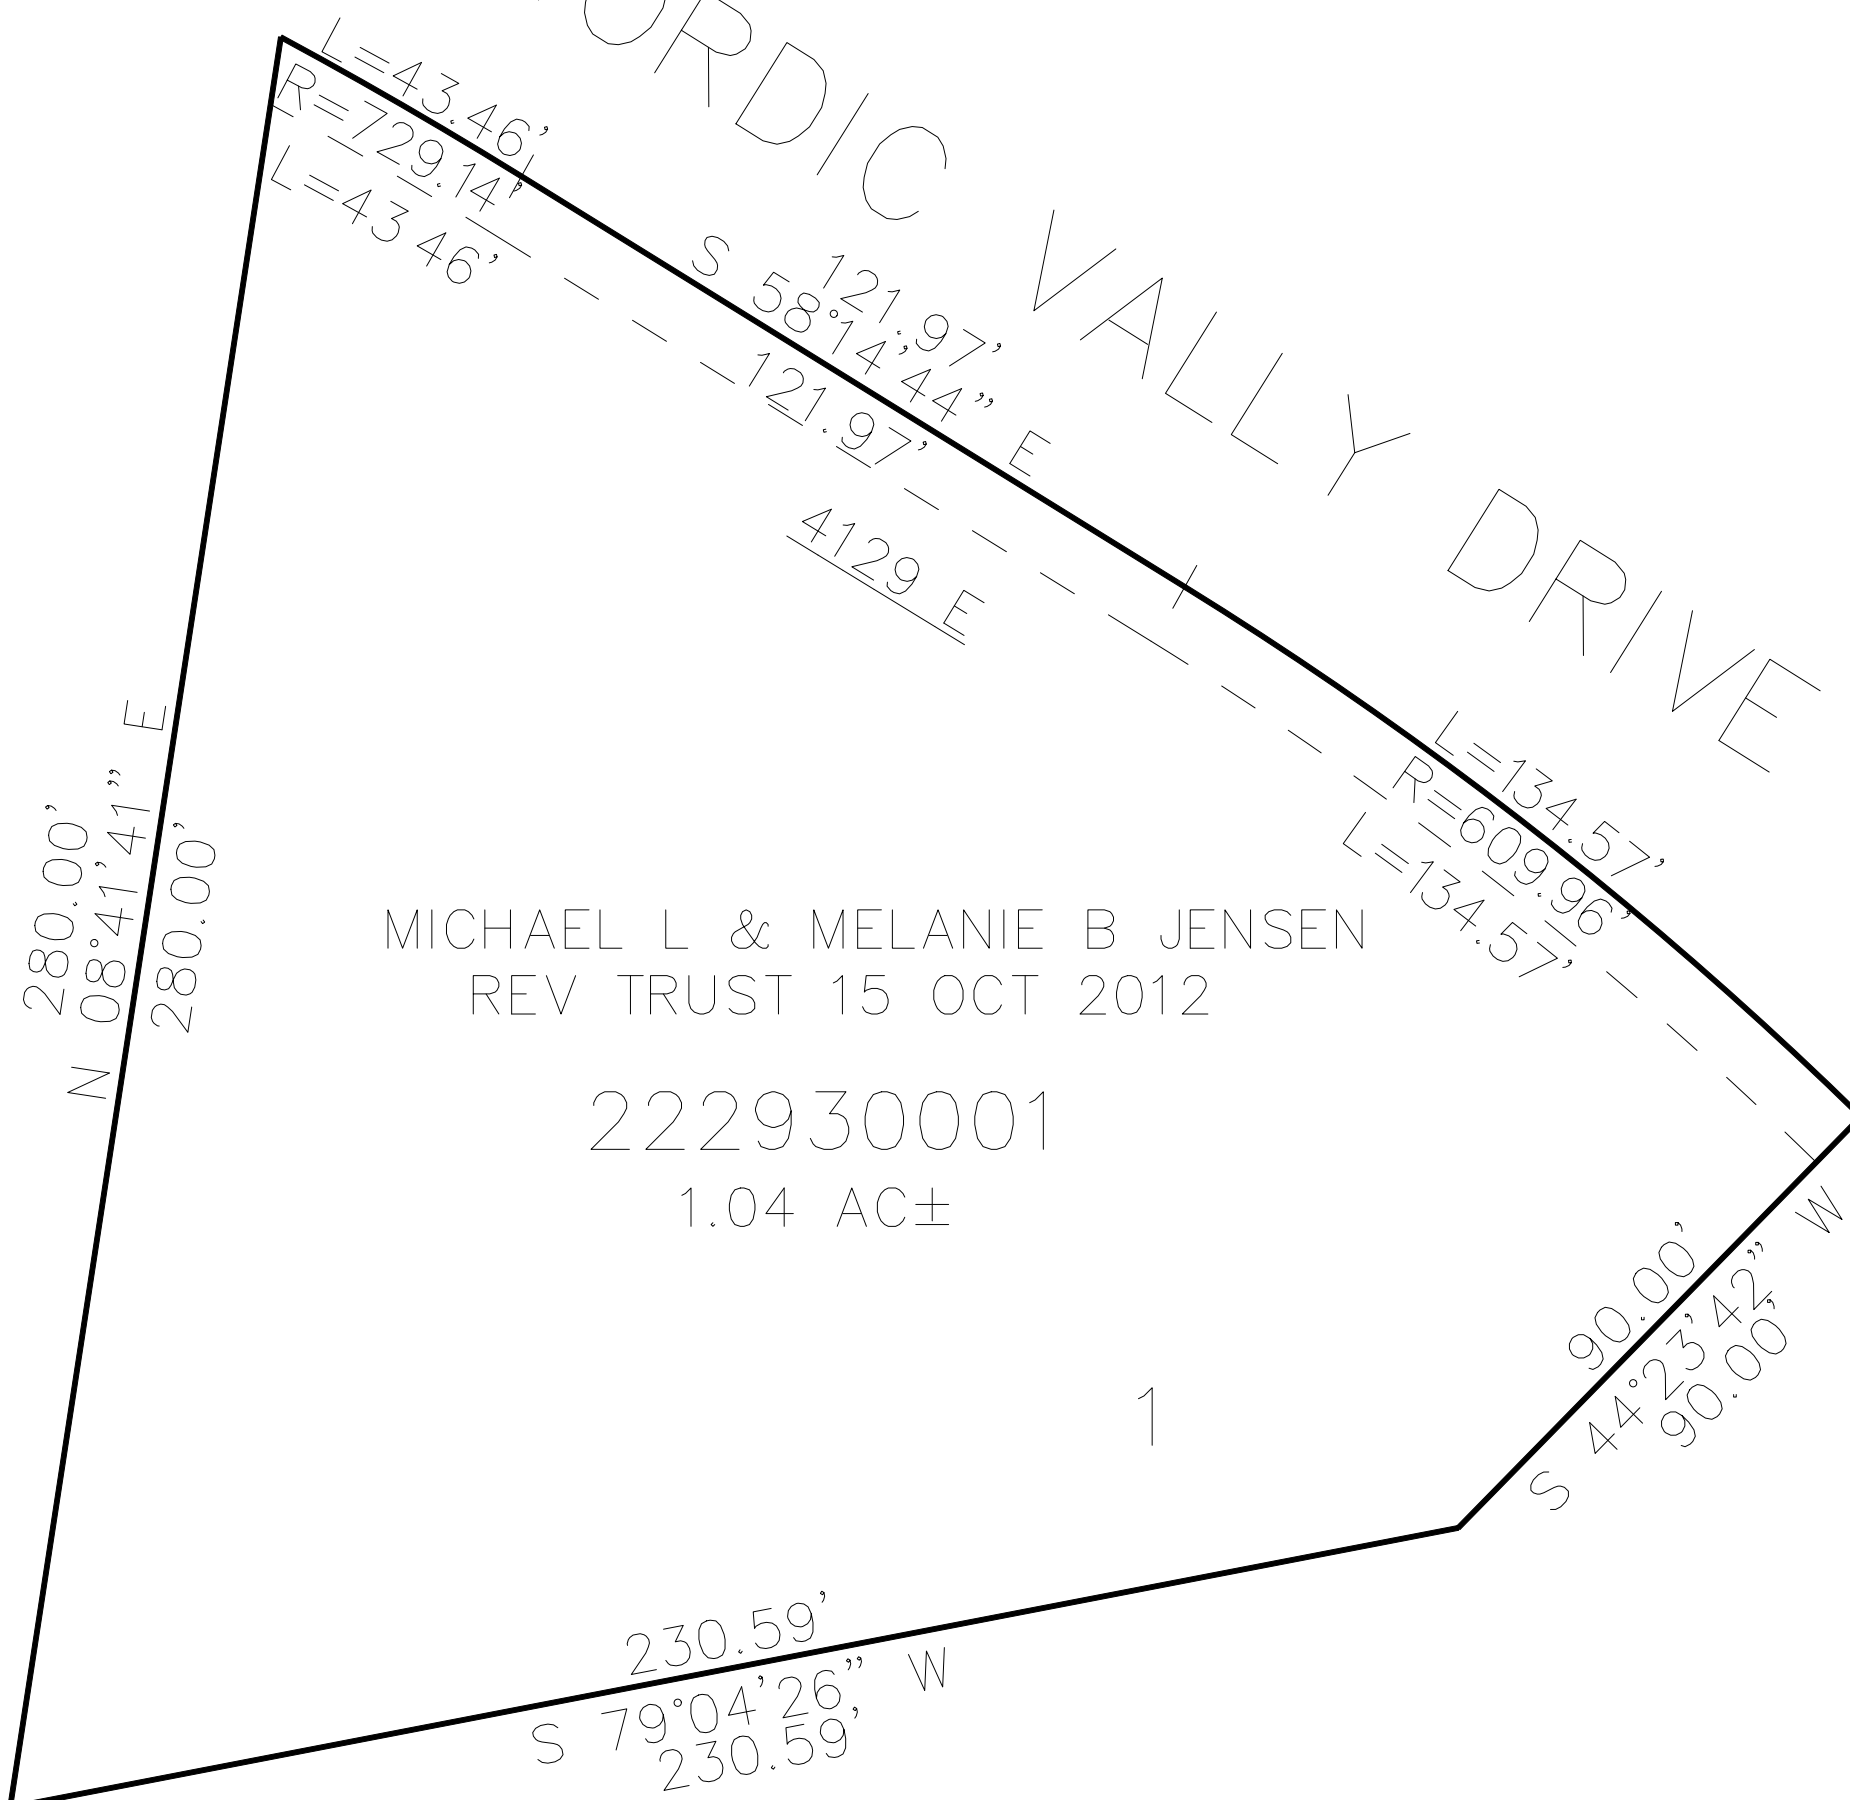

SEE PAGE 22-3

MICHAEL L & MELANIE B JENSEN
REV TRUST 15 OCT 2012

222930001
1.04 AC±

1

SEE PAGE 22-3

FOR COMPLETE ENG DATA SEE
ORIGINAL DEDICATION PLAT IN
BOOK 69, PAGE 57 OF RECORDS.

10' UTILITY & DRAINAGE EASEMENTS EACH
SIDE OF PROPERTY LINES AS INDICATED
BY DASHED LINES EXCEPT AS OTHERWISE
SHOWN.