

PART OF THE SW.1/4, OF SECTION 28, T.7N., R.1E., S.L.B. & M.

293

# JENSEN GLADE SUBDIVISION


IN WEBER COUNTY

TAXING UNIT: 36

SCALE 1" = 30'

SEE PAGE 22-3

NORDIC VALLEY DRIVE

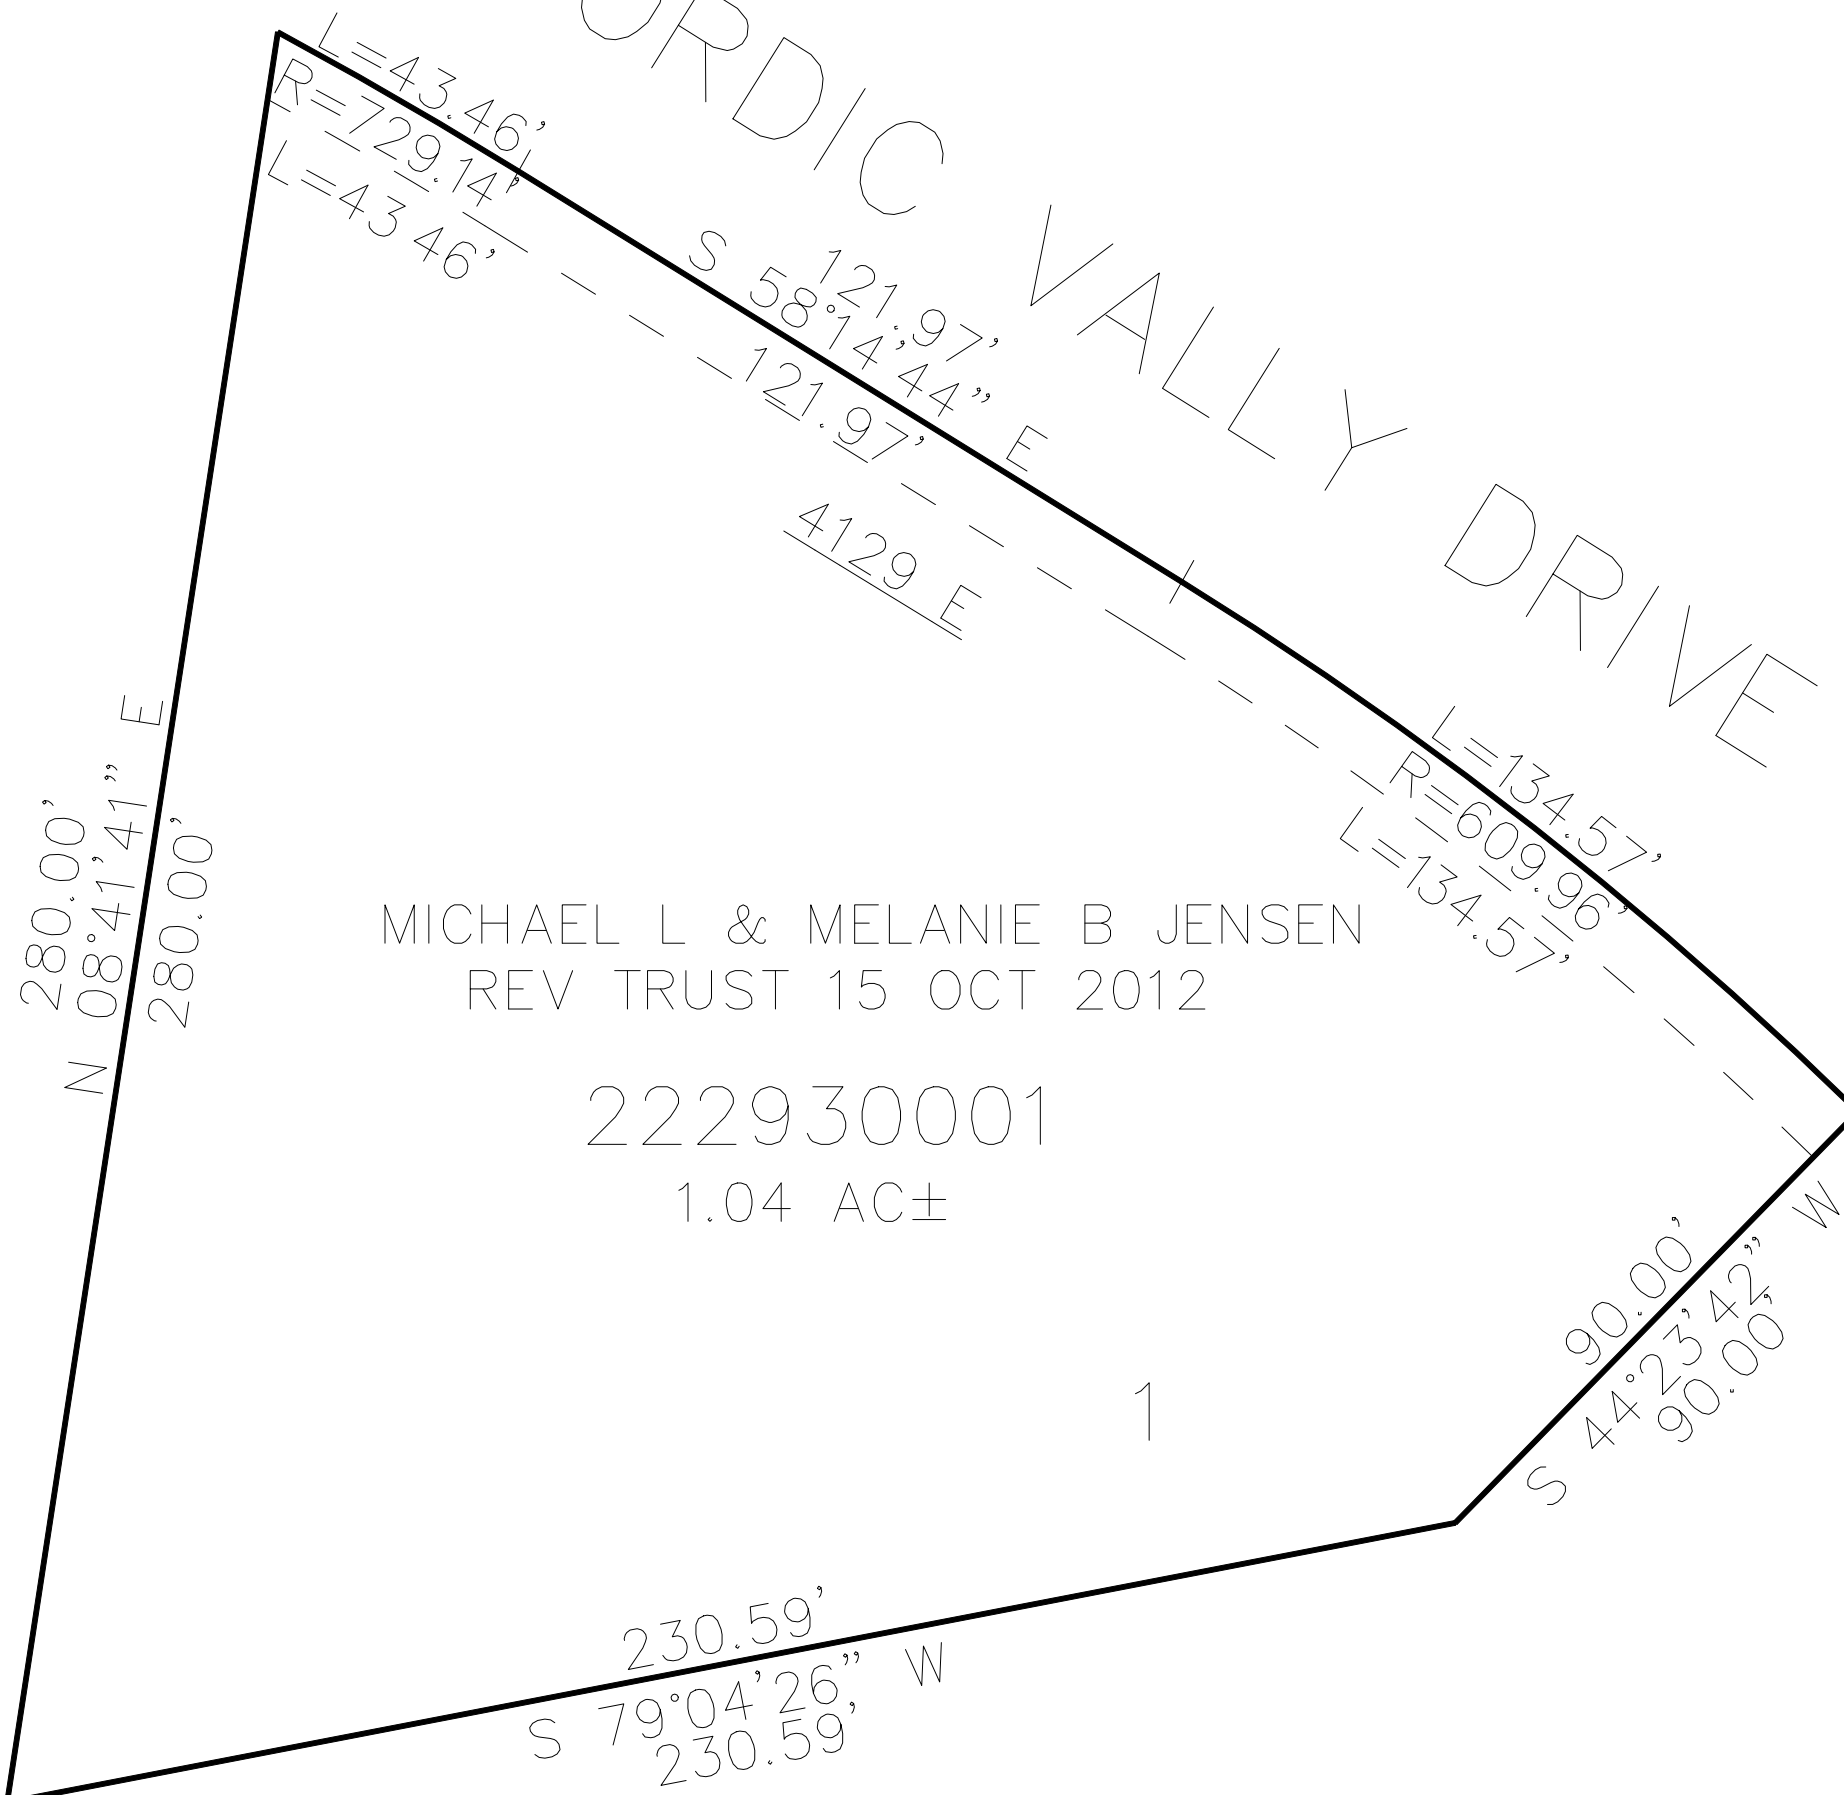

SEE PAGE 22-3

MICHAEL L & MELANIE B JENSEN  
REV TRUST 15 OCT 2012

222930001

1.04 AC±

1

SEE PAGE 22-3

10' UTILITY & DRAINAGE EASEMENTS EACH  
SIDE OF PROPERTY LINES AS INDICATED  
BY DASHED LINES EXCEPT AS OTHERWISE  
SHOWN.

FOR COMPLETE ENG DATA SEE  
ORIGINAL DEDICATION PLAT IN  
BOOK 69, PAGE 57 OF RECORDS.