

PART OF THE NE.1/4, OF SECTION 34, T.7N., R.1E., S.L.B. & M.


294

LANCE ROYLANCE SUBDIVISION

IN WEBER COUNTY

TAXING UNIT: 317

SCALE 1" = 60'

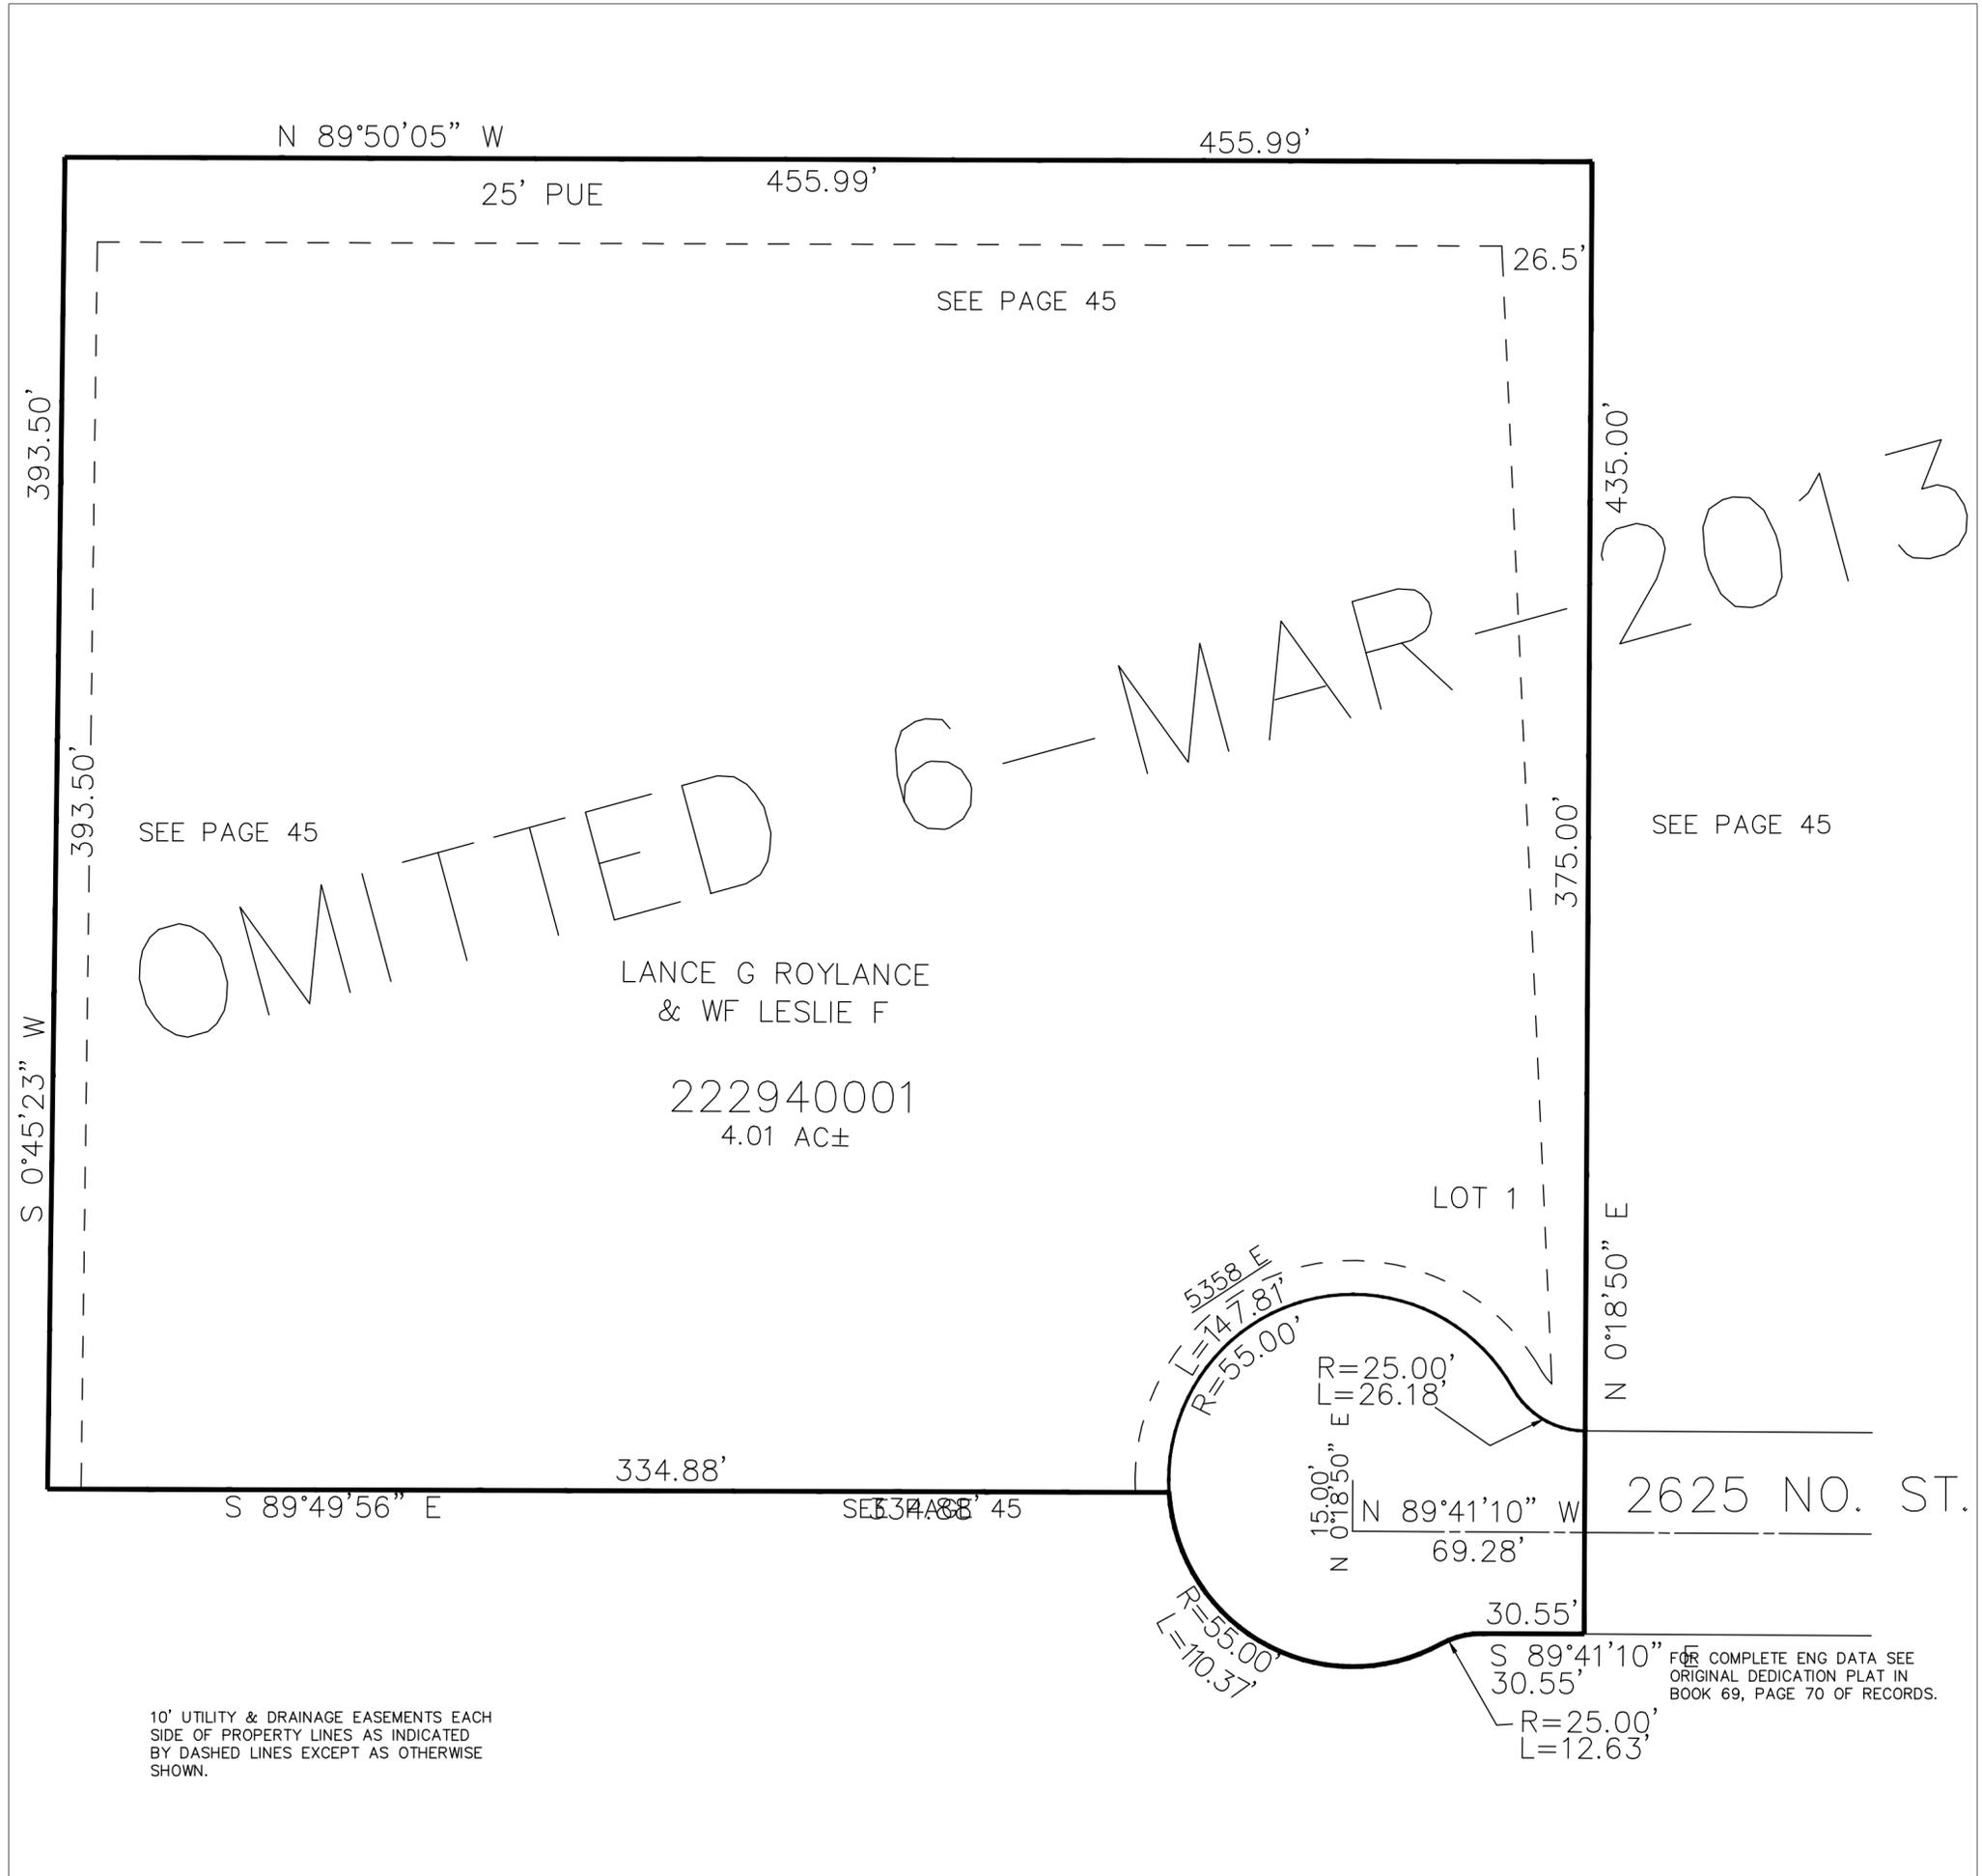

SEE PAGE 45

SEE PAGE 45

SEE PAGE 45

LANCE G ROYLANCE
& WF LESLIE F

222940001
4.01 AC±

LOT 1

2625 NO. ST.

10' UTILITY & DRAINAGE EASEMENTS EACH
SIDE OF PROPERTY LINES AS INDICATED
BY DASHED LINES EXCEPT AS OTHERWISE
SHOWN.

FOR COMPLETE ENG DATA SEE
ORIGINAL DEDICATION PLAT IN
BOOK 69, PAGE 70 OF RECORDS.

OMITTED 6-MAR-2013