

PART OF THE NE.1/4, OF SECTION 34, T.7N., R.1E., S.L.B. & M.


294

# LANCE ROYLANCE SUBDIVISION

IN WEBER COUNTY

TAXING UNIT: 317

SCALE 1" = 60'

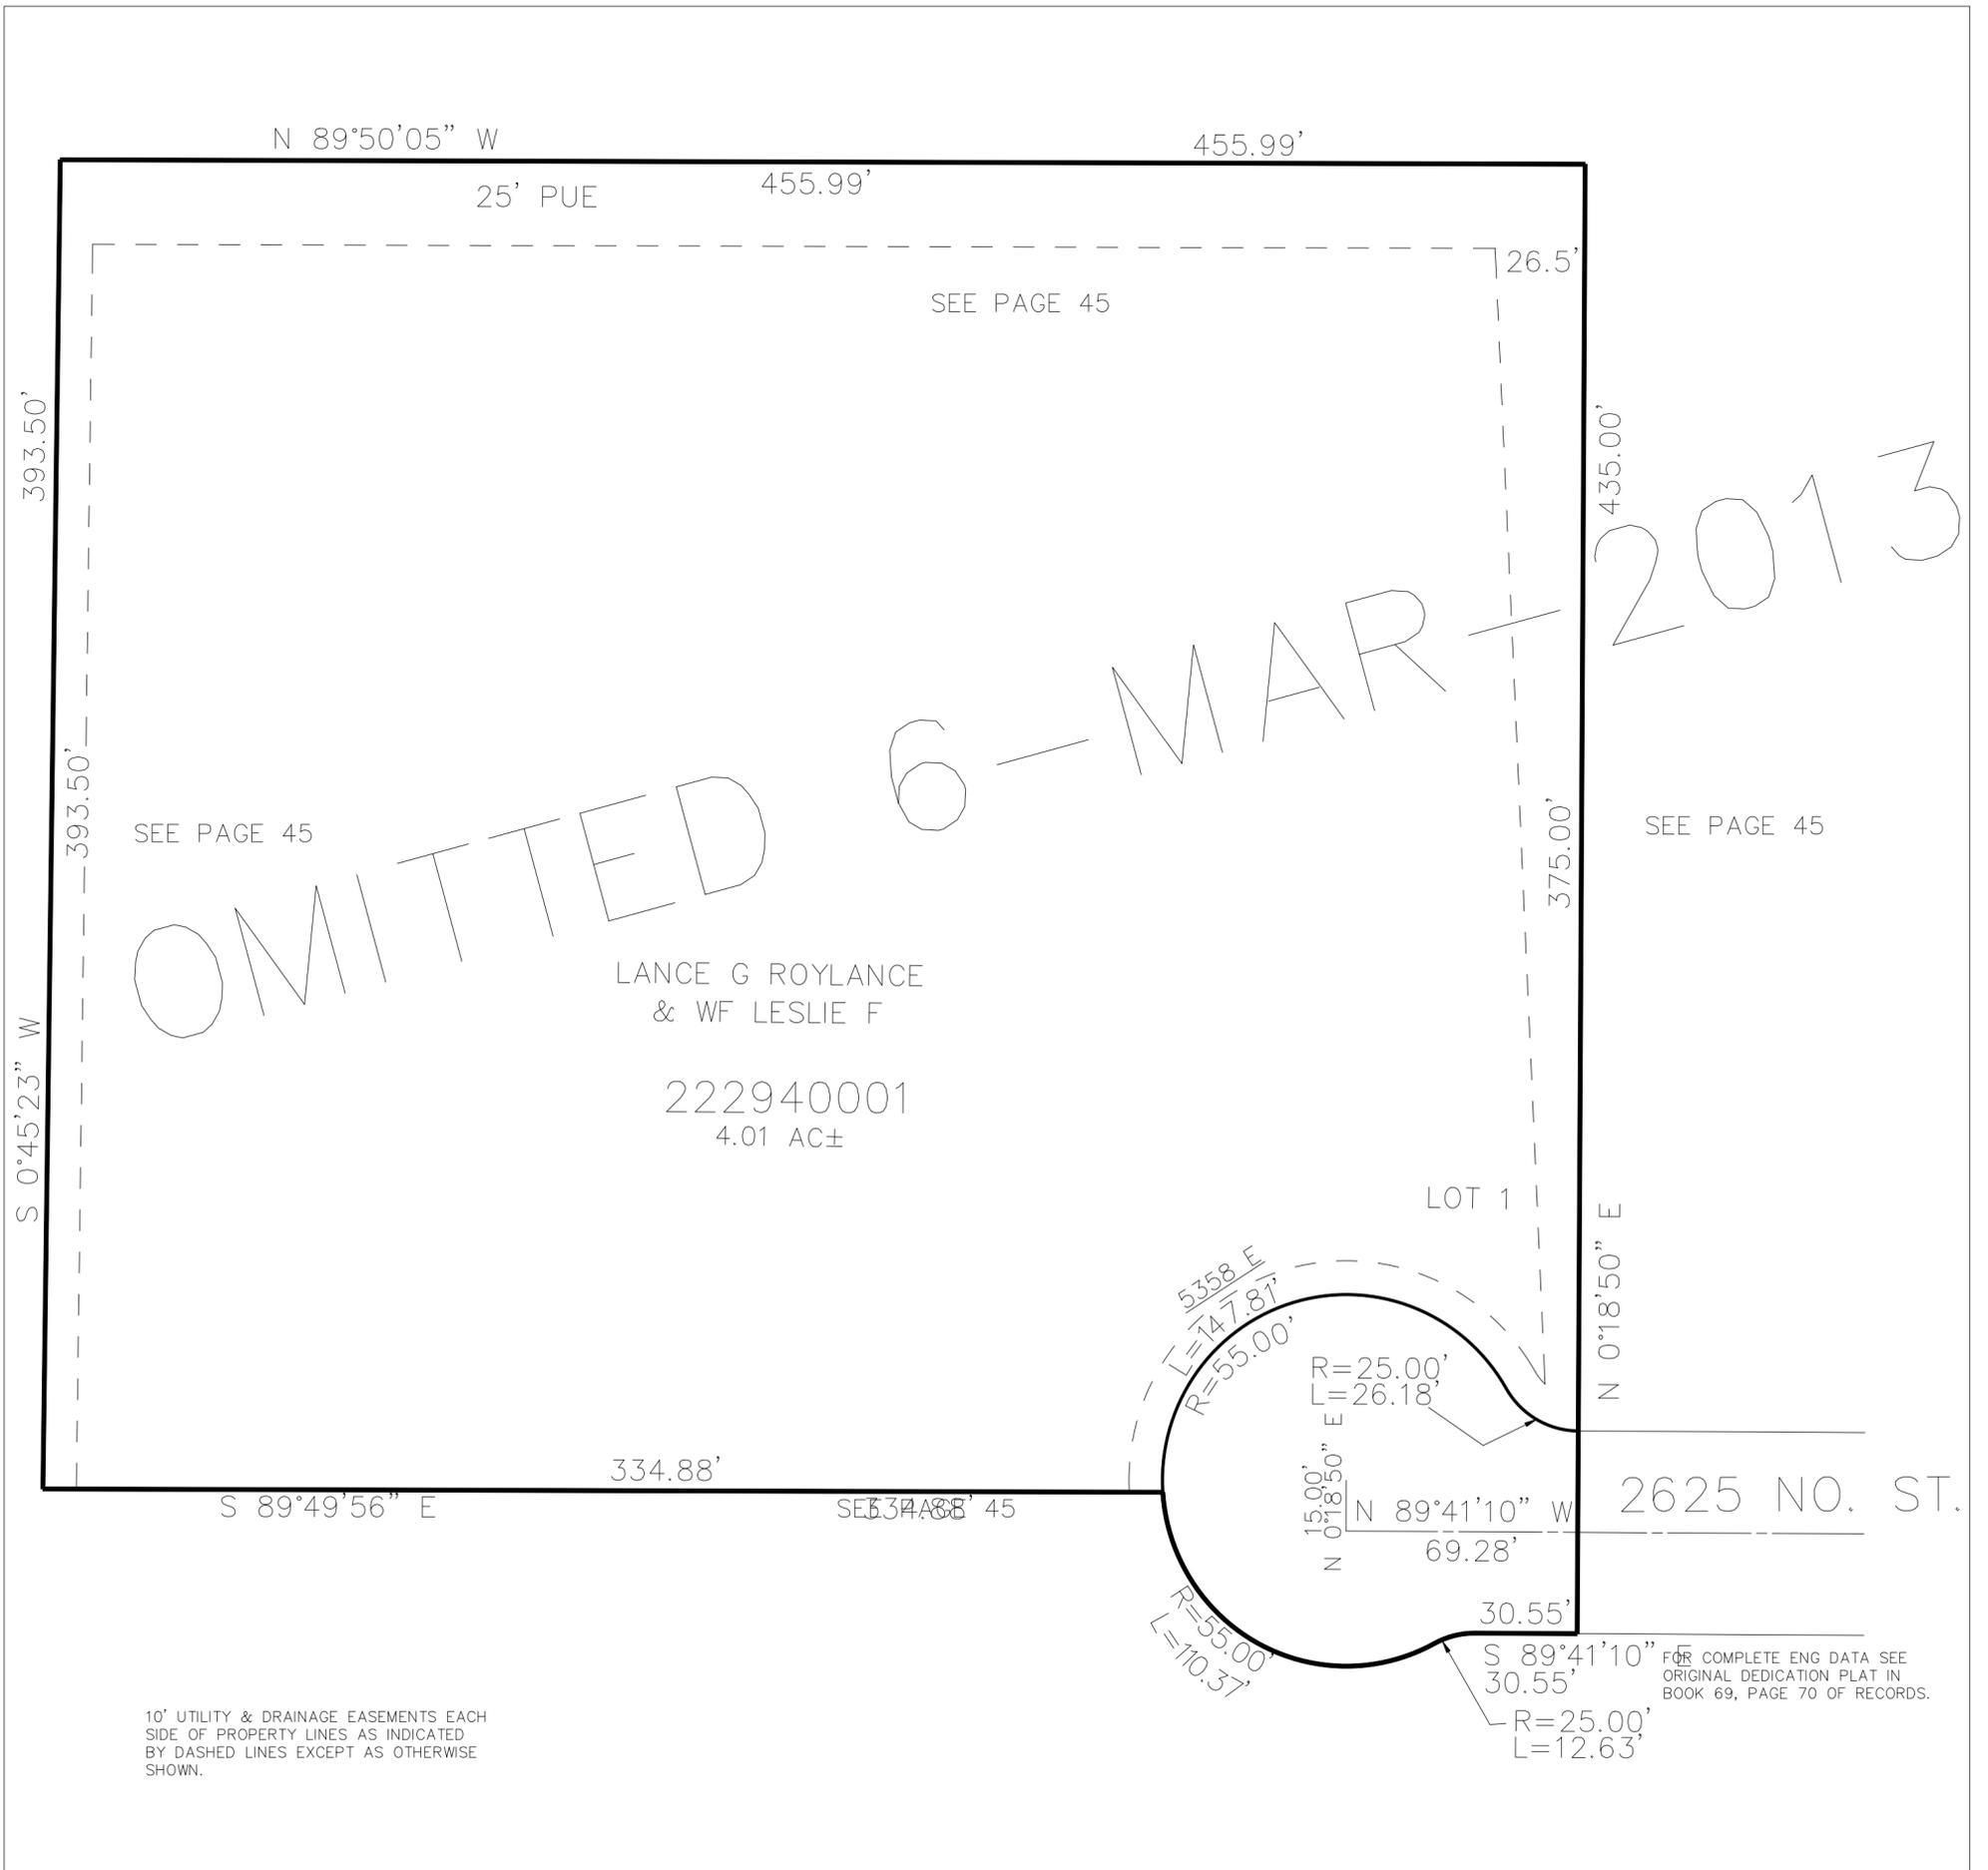

SEE PAGE 45

OMITTED

LANCE G ROYLANCE  
& WF LESLIE F

222940001  
4.01 AC±

6-MAR-2013

10' UTILITY & DRAINAGE EASEMENTS EACH  
SIDE OF PROPERTY LINES AS INDICATED  
BY DASHED LINES EXCEPT AS OTHERWISE  
SHOWN.

FOR COMPLETE ENG DATA SEE  
ORIGINAL DEDICATION PLAT IN  
BOOK 69, PAGE 70 OF RECORDS.