

PART OF THE NE.1/4, OF SECTION 30, T.7N., R.1E., S.L.B. & M.

# VERHAAL SUBDIVISION

IN WEBER COUNTY


TAXING UNIT: 36

SCALE 1" = 50'

SEE PAGE 25

SEE PAGE 25

SEE PAGE 25

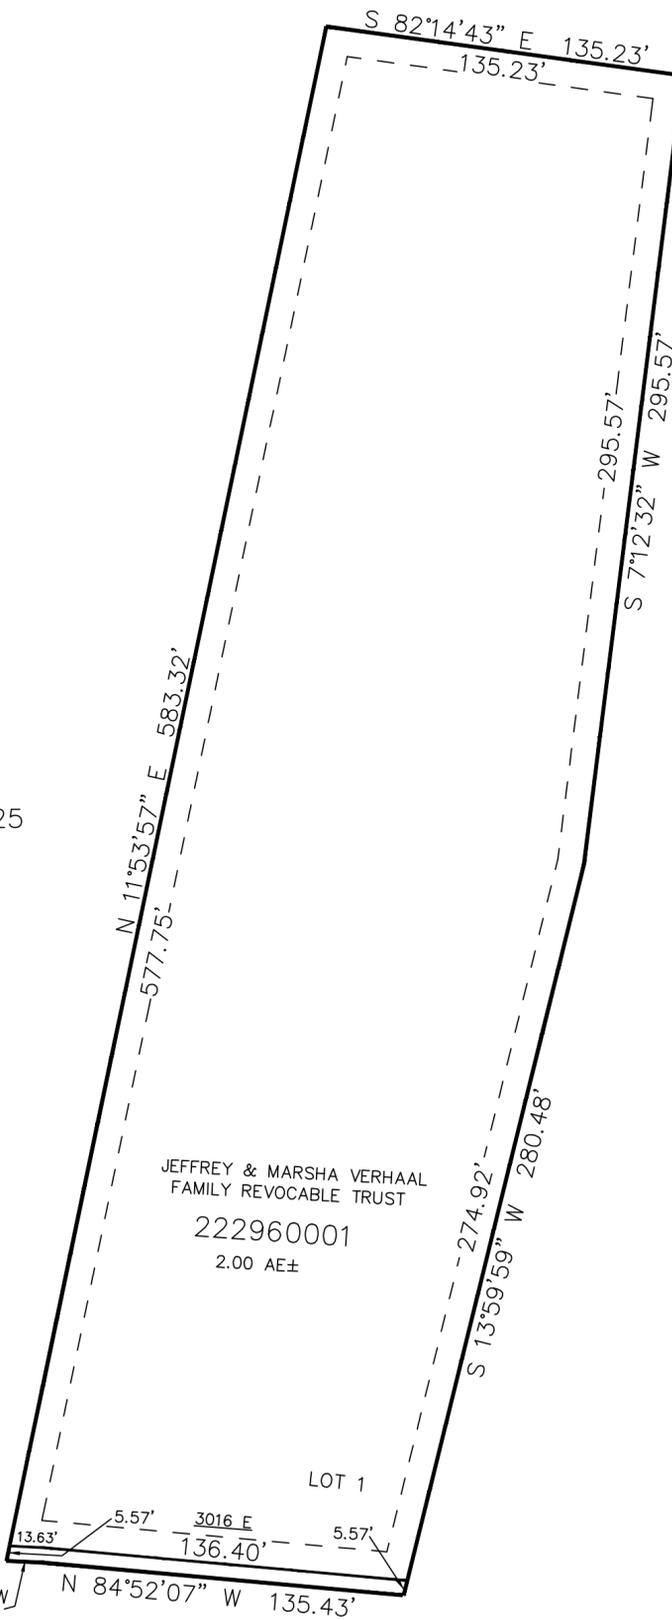

JEFFREY & MARSHA VERHAAL  
FAMILY REVOCABLE TRUST

222960001  
2.00 AE±

LOT 1

10' UTILITY & DRAINAGE EASEMENTS EACH  
SIDE OF PROPERTY LINES AS INDICATED  
BY DASHED LINES EXCEPT AS OTHERWISE  
SHOWN.

FOR COMPLETE ENG DATA SEE  
ORIGINAL DEDICATION PLAT IN  
BOOK 69, PAGE 81 OF RECORDS.

SEE PAGE 25