

PART OF THE SE.1/4, OF SECTION 32, T.7N., R.1E., S.L.B. & M.
SILVER BELL ESTATES No. 1,3RD AMENDMENT LOTS 51 AND 53


IN WEBER COUNTY

TAXING UNIT: 317

SCALE 1" = 50'

FOR WELL PROTECTION ZONE
NATURAL DRAINAGE ESMT & POLE CREEK
PUBLIC UTILITY ESMT SEE DED PLAT

SEE PAGE 33

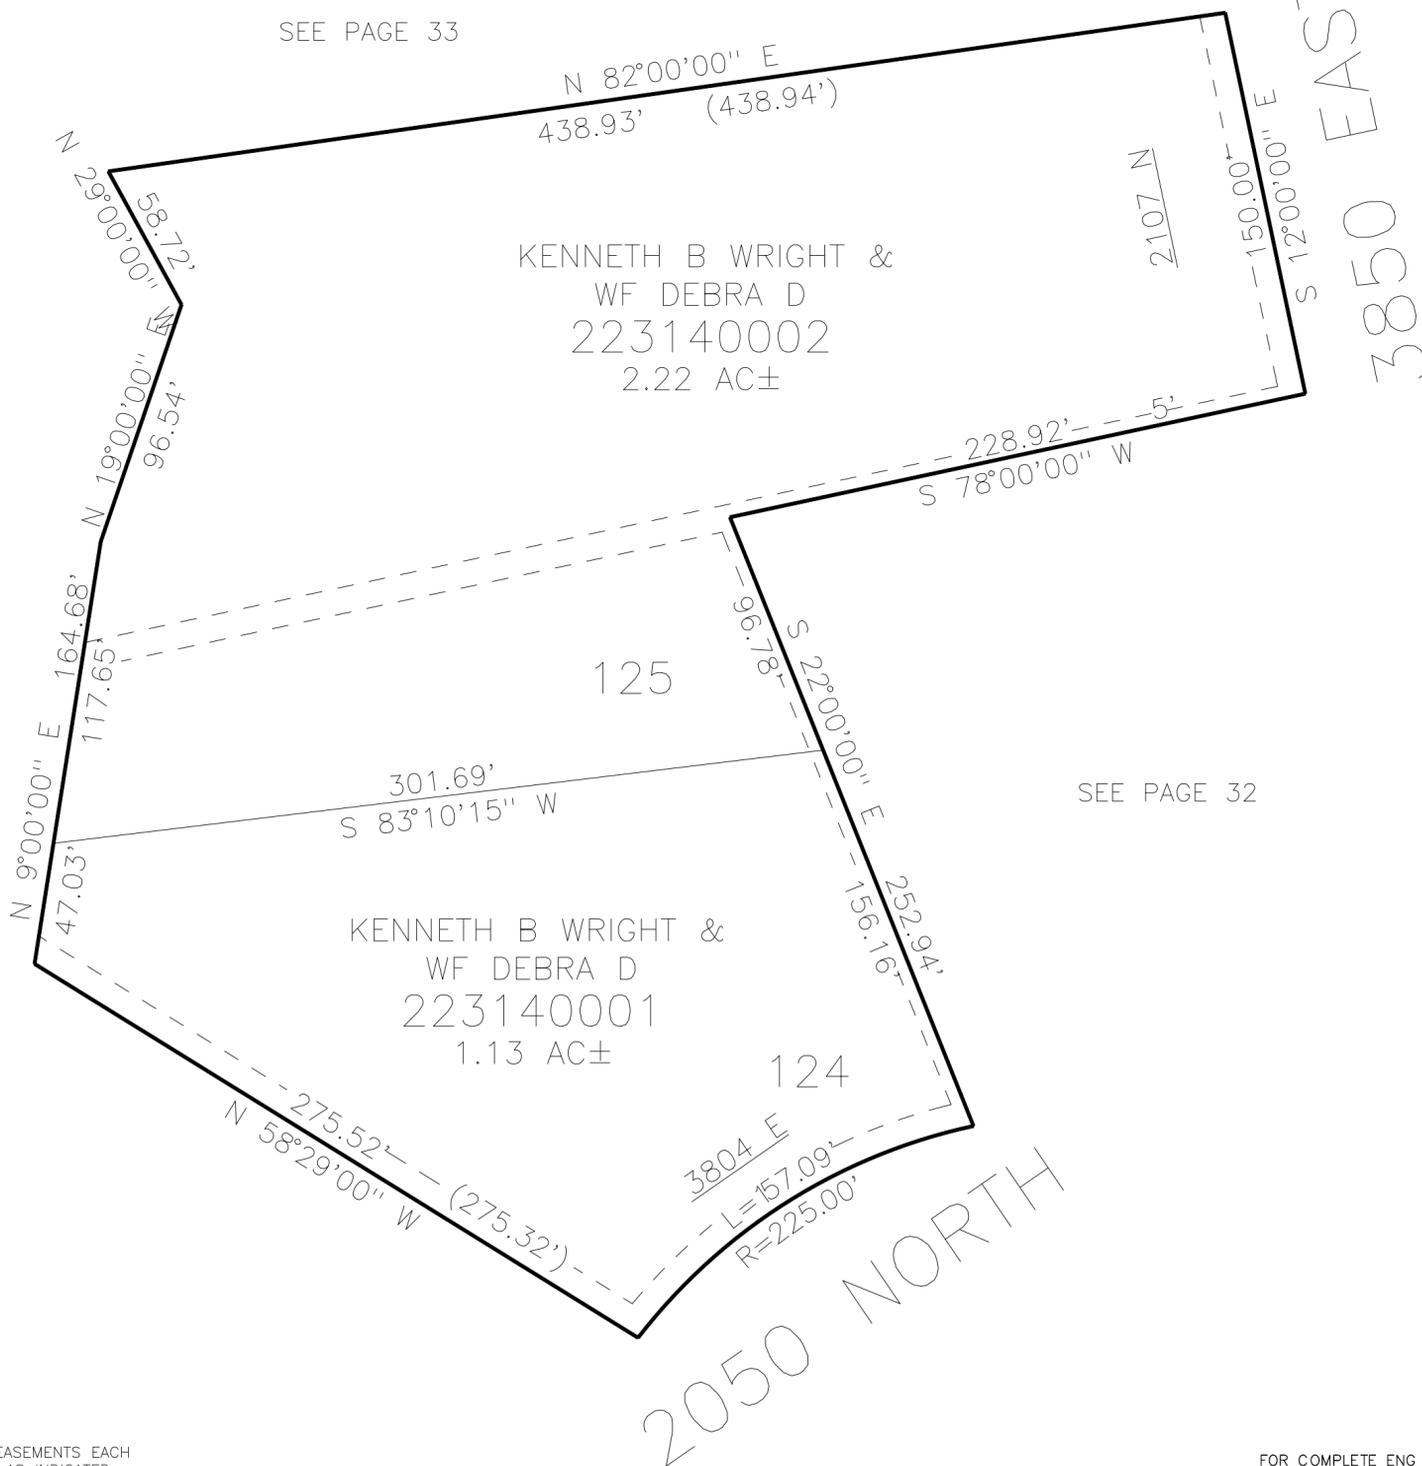

SEE PAGE 32

SEE PAGE 32

10' UTILITY & DRAINAGE EASEMENTS EACH
SIDE OF PROPERTY LINES AS INDICATED
BY DASHED LINES EXCEPT AS OTHERWISE
SHOWN.

FOR COMPLETE ENG DATA SEE
ORIGINAL DEDICATION PLAT IN
BOOK 73, PAGE 74 OF RECORDS.