

PART OF THE SE.1/4, OF SECTION 32, T.7N., R.1E., S.L.B. & M.  
SILVER BELL ESTATES No. 1,3RD AMENDMENT LOTS 51 AND 53


IN WEBER COUNTY

TAXING UNIT: 28

SCALE 1" = 50'

FOR WELL PROTECTION ZONE  
NATURAL DRAINAGE ESMT & POLE CREEK  
PUBLIC UTILITY ESMT SEE DED PLAT

SEE PAGE 33

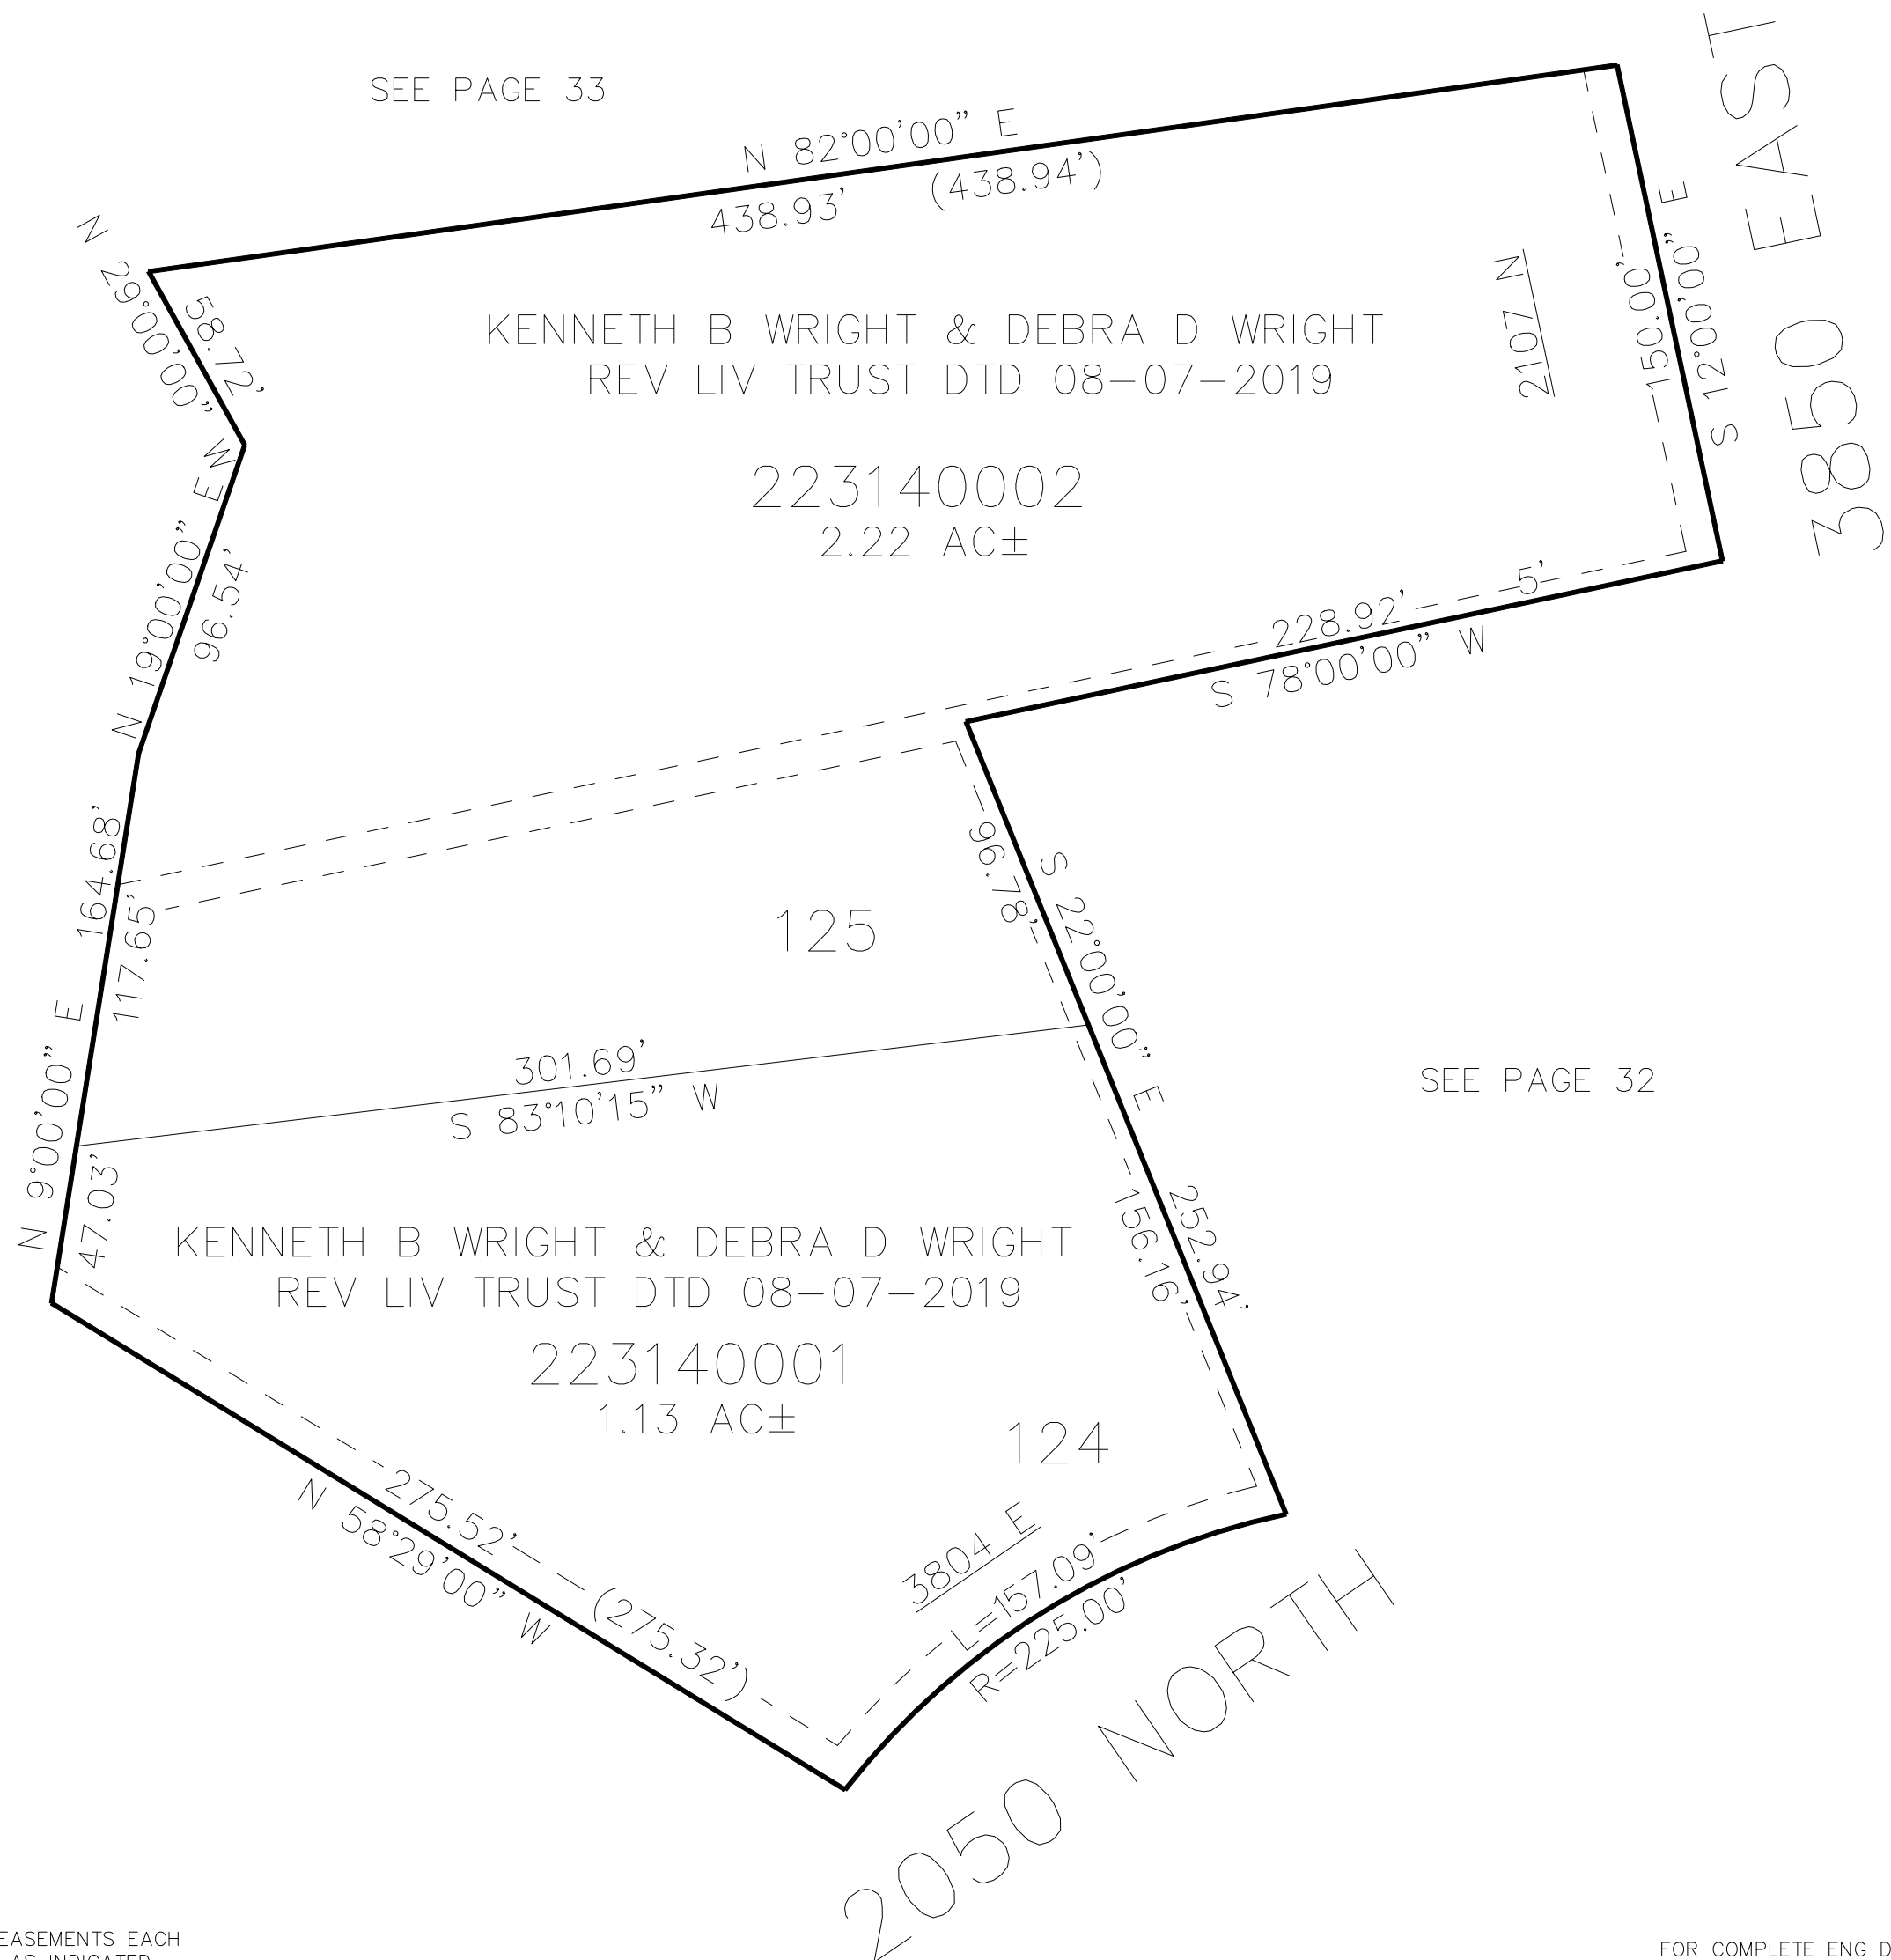

10' UTILITY & DRAINAGE EASEMENTS EACH  
SIDE OF PROPERTY LINES AS INDICATED  
BY DASHED LINES EXCEPT AS OTHERWISE  
SHOWN.

FOR COMPLETE ENG DATA SEE  
ORIGINAL DEDICATION PLAT IN  
BOOK 73, PAGE 74 OF RECORDS.

SEE PAGE 32