


PART OF THE NE.1/4, OF SECTION 34, T.7N., R.1E., S.L.B. & M.
LANCE ROYLANCE SUBDIVISION 1ST AMANDMENT

IN WEBER COUNTY

SCALE 1" = 100'

TAXING UNIT: 317

SEE PAGE 45

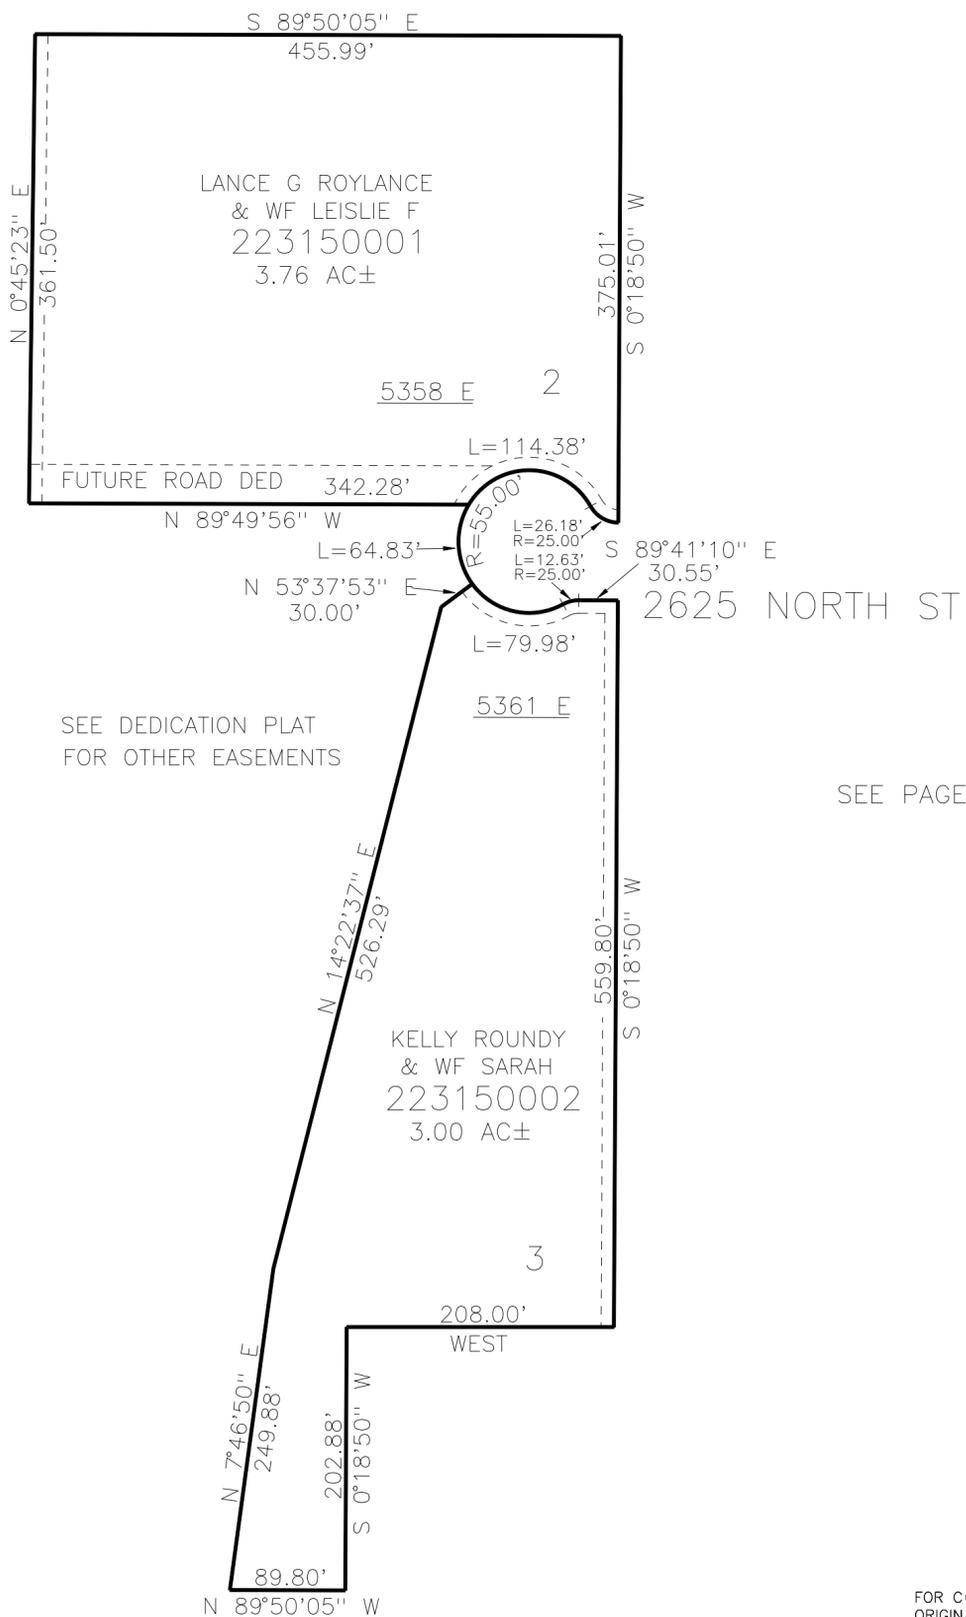

SEE DEDICATION PLAT FOR OTHER EASEMENTS

SEE PAGE 45

SEE PAGE 45

SEE PAGE 45

10' UTILITY & DRAINAGE EASEMENTS EACH SIDE OF PROPERTY LINES AS INDICATED BY DASHED LINES EXCEPT AS OTHERWISE SHOWN.

FOR COMPLETE ENG DATA SEE ORIGINAL DEDICATION PLAT IN BOOK 73, PAGE 76 OF RECORDS.