


PART OF THE NE.1/4, OF SECTION 34, T.7N., R.1E., S.L.B. & M.  
LANCE ROYLANCE SUBDIVISION 1ST AMANDMENT

IN WEBER COUNTY  
SCALE 1" = 100'

TAXING UNIT: 28

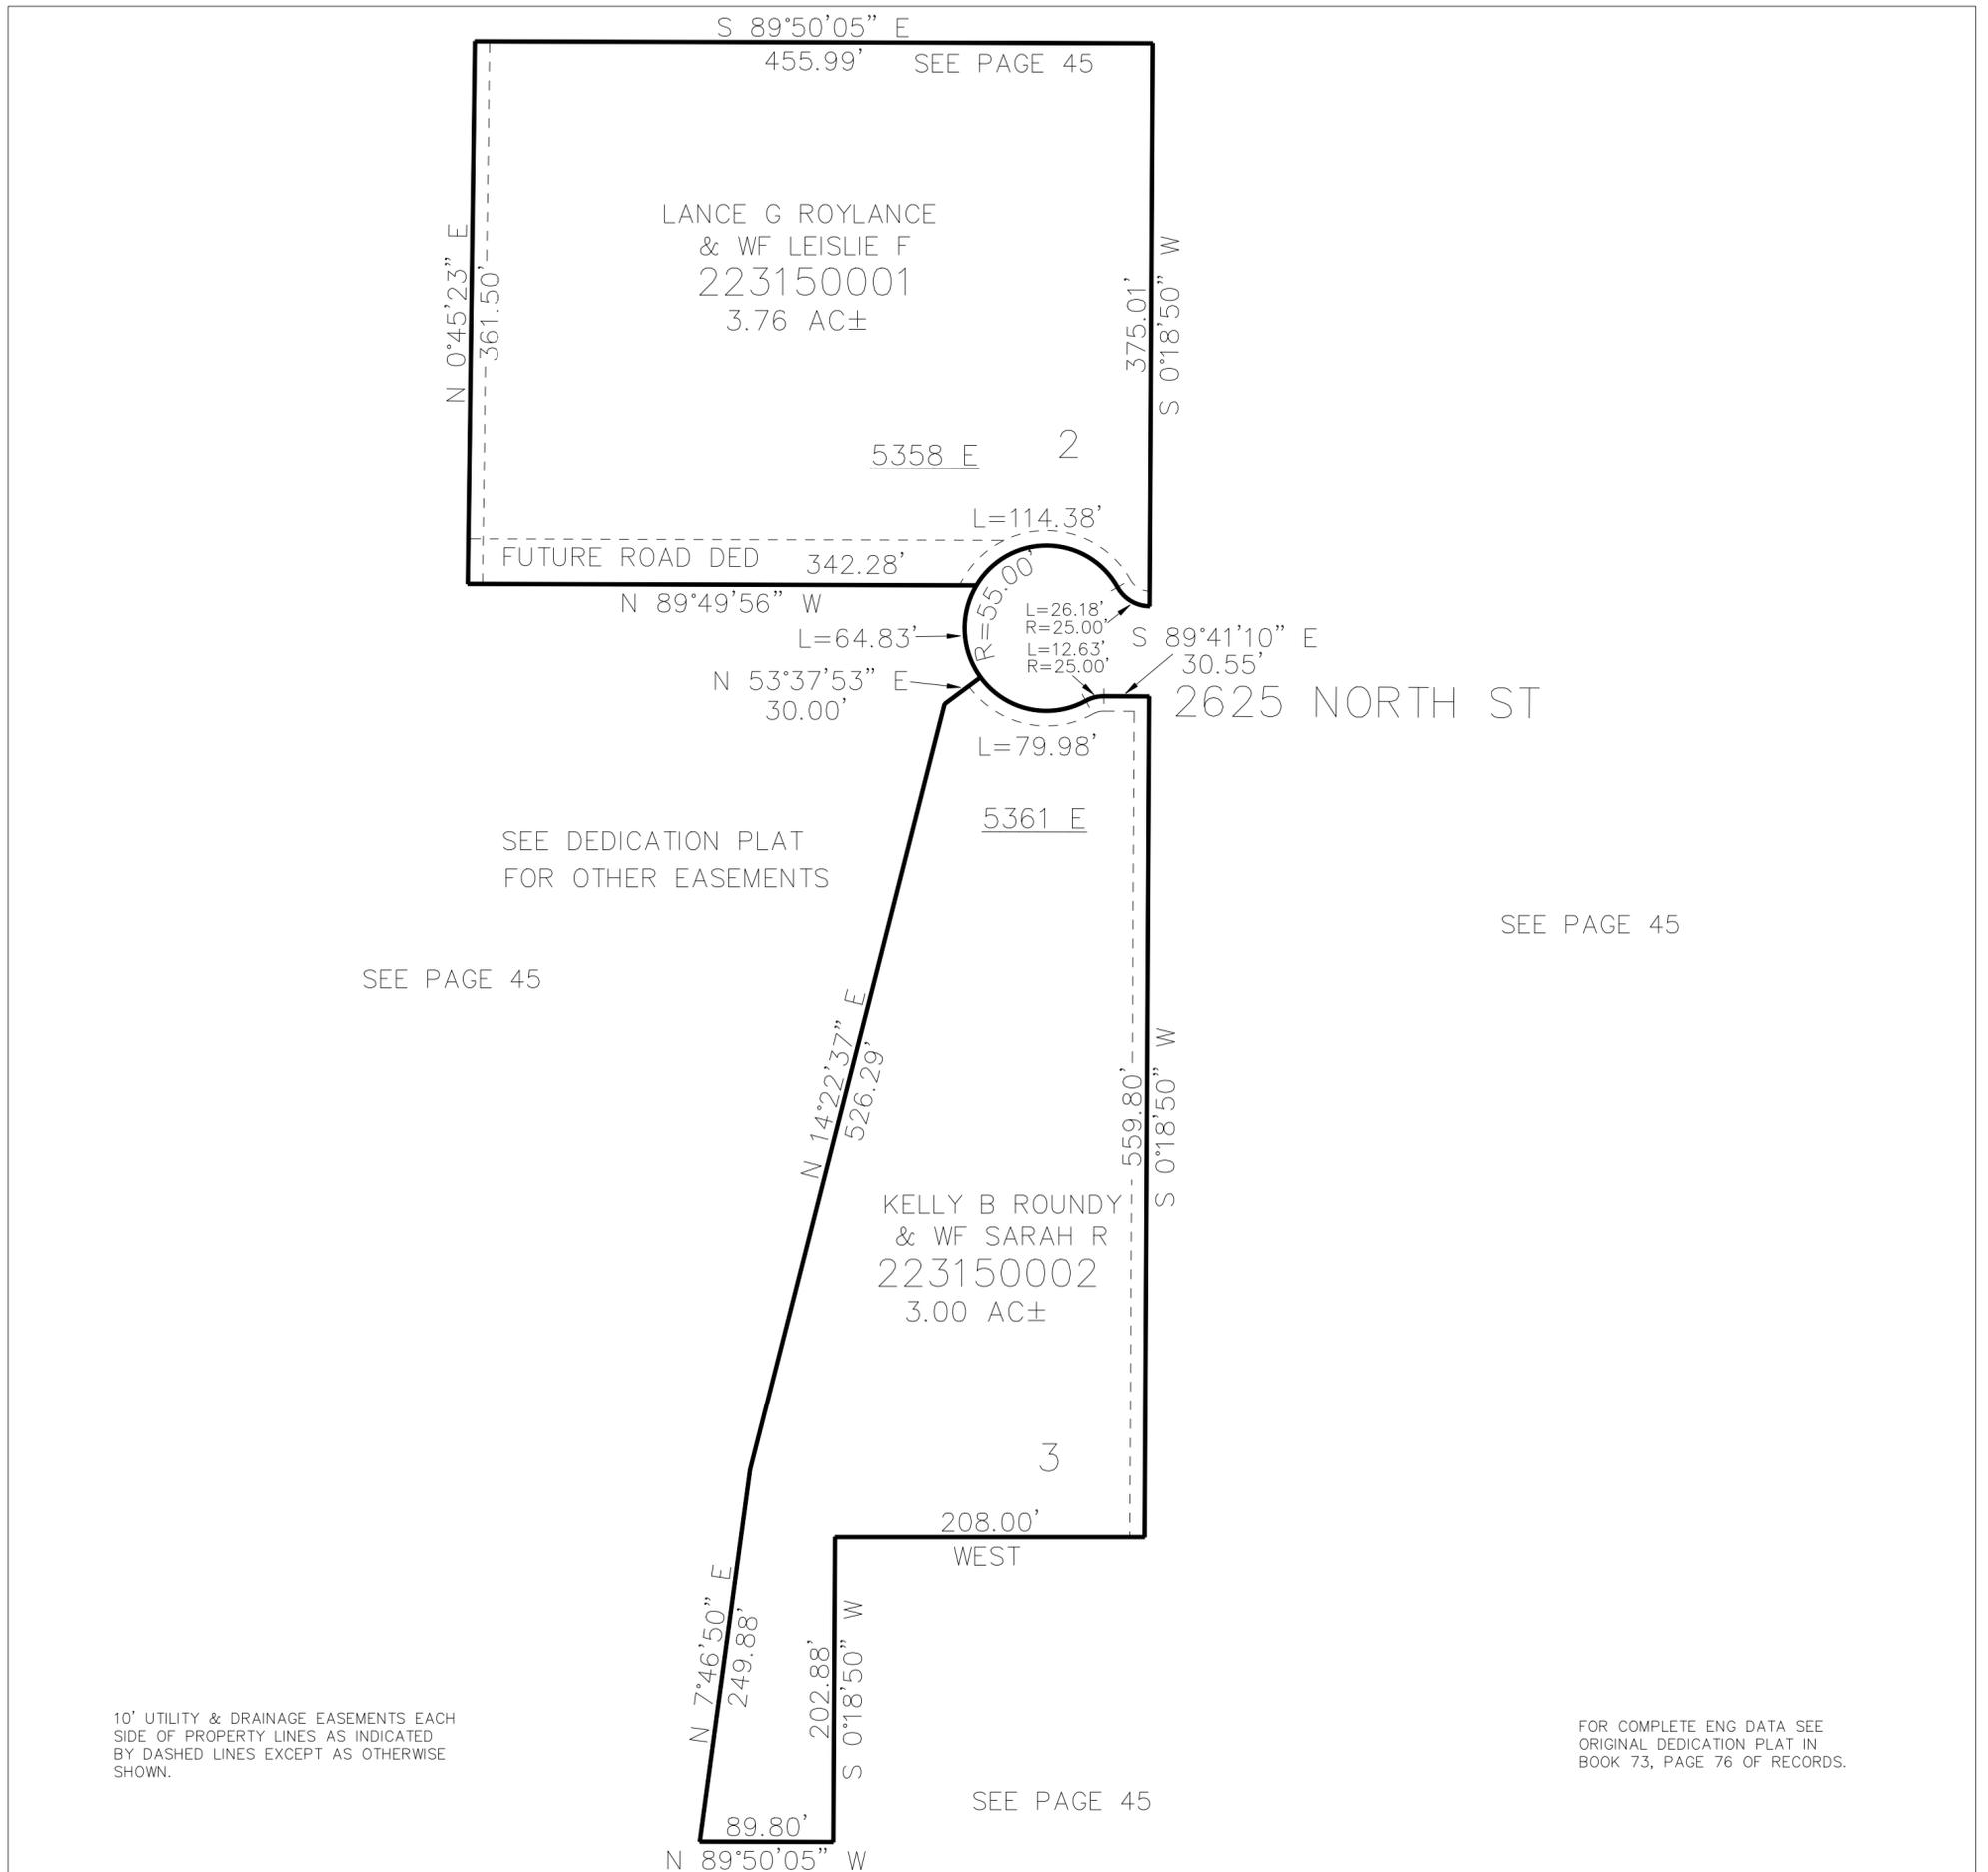

SEE DEDICATION PLAT  
FOR OTHER EASEMENTS

SEE PAGE 45

SEE PAGE 45

10' UTILITY & DRAINAGE EASEMENTS EACH  
SIDE OF PROPERTY LINES AS INDICATED  
BY DASHED LINES EXCEPT AS OTHERWISE  
SHOWN.

FOR COMPLETE ENG DATA SEE  
ORIGINAL DEDICATION PLAT IN  
BOOK 73, PAGE 76 OF RECORDS.

SEE PAGE 45