

PART OF THE E.1/2 OF SECTION 34, AND THE SW.1/4, OF SECTION 35, T.7N., R.1E., S.L.B. & M.

316

VALLEY CENTER ESTATES – 1ST AMENDMENT

IN WEBER COUNTY


TAXING UNIT: 28

SCALE 1" = 60'

2300 NORTH STREET

SEE PAGE 47

SEE PAGE 47

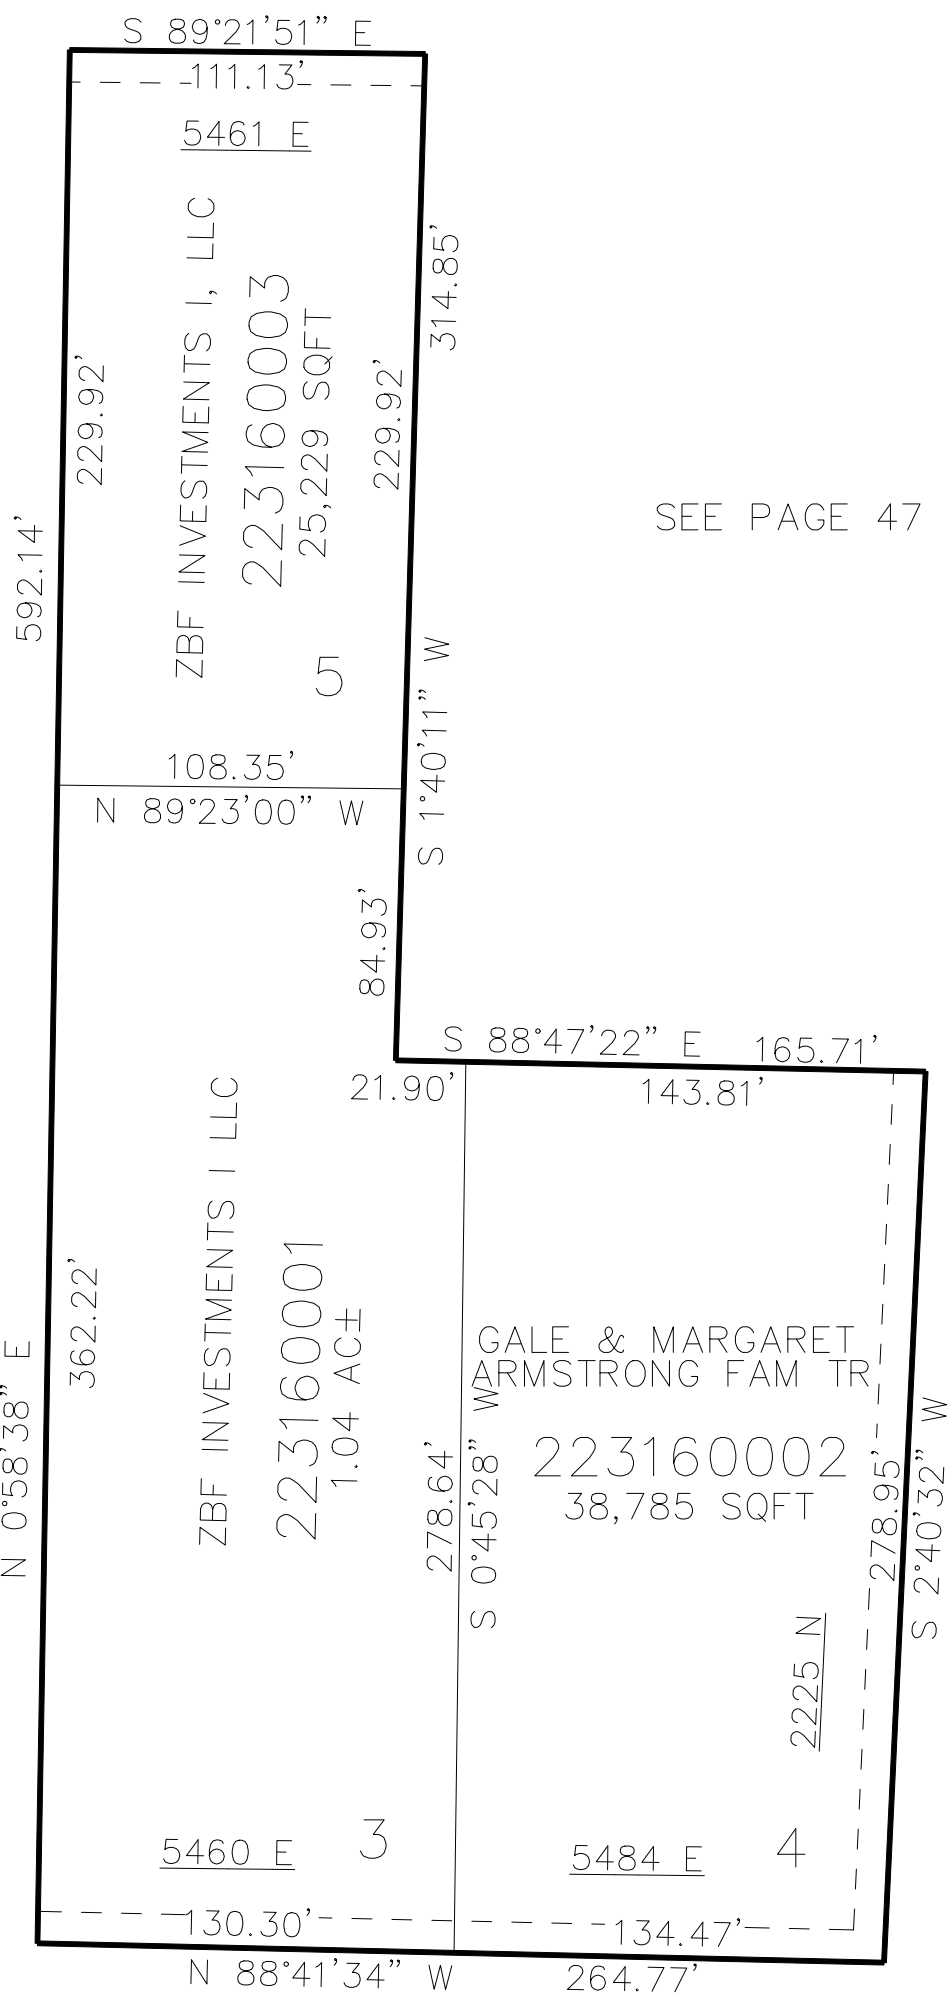

2200 NORTH STREET

5500 EAST STREET

10' UTILITY & DRAINAGE EASEMENTS EACH
SIDE OF PROPERTY LINES AS INDICATED
BY DASHED LINES EXCEPT AS OTHERWISE
SHOWN.

SEE PAGE 47

FOR COMPLETE ENG DATA SEE
ORIGINAL DEDICATION PLAT IN
BOOK 73, PAGE 93 OF RECORDS.