


PART OF THE NW.1/4, OF SECTION 28, T.7N., R.1E., S.L.B. & M.  
**SPENCER FERRIN SUBDIVISION**

IN WEBER COUNTY  
SCALE 1" = 80'

TAXING UNIT: 36

SEE PAGE 22-4

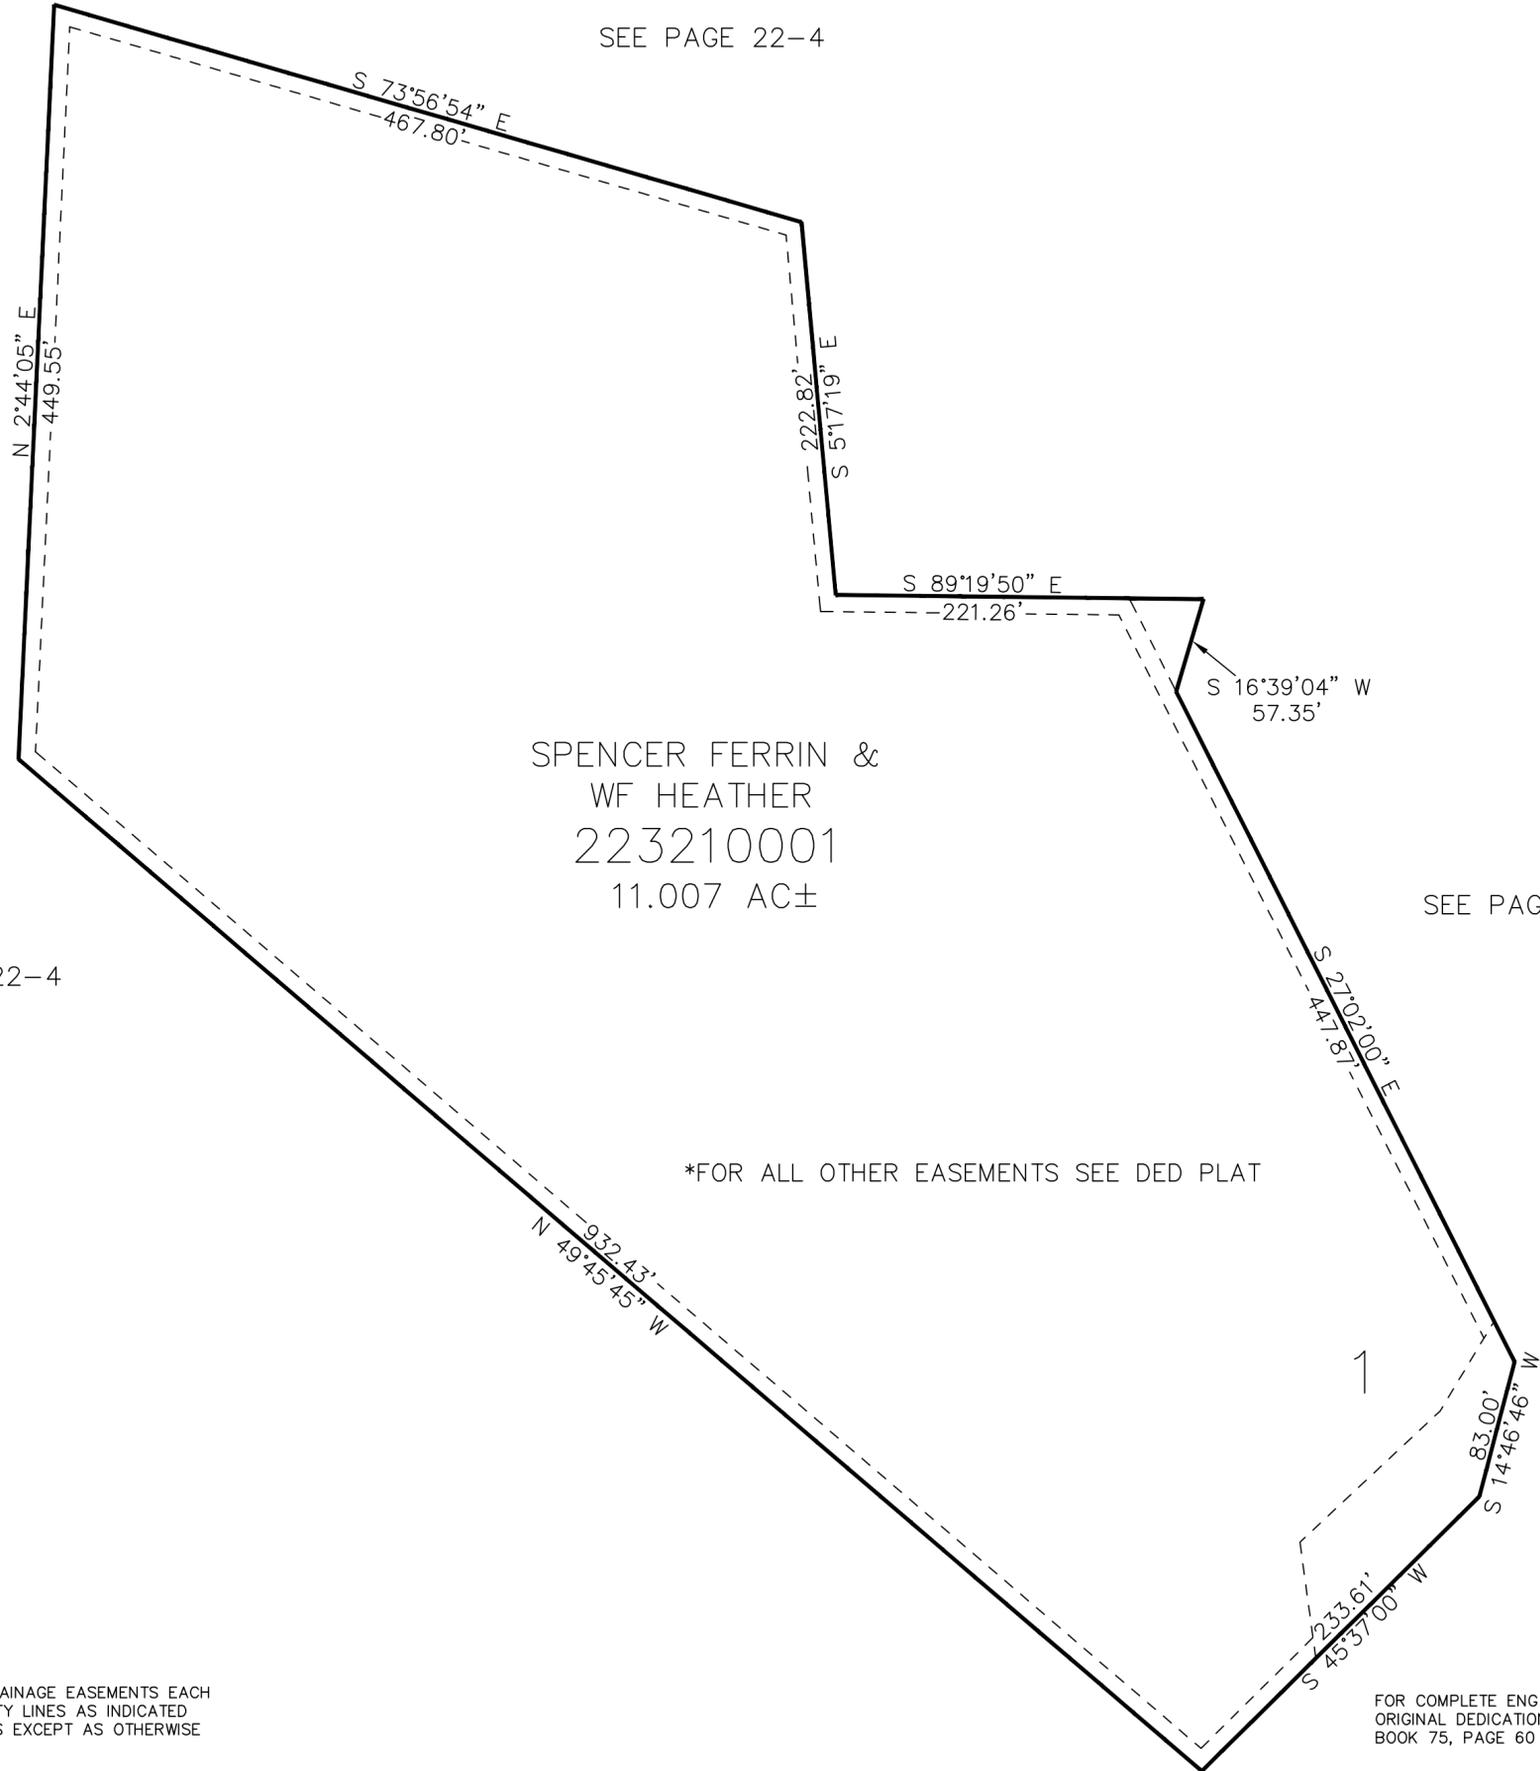

SPENCER FERRIN &  
WF HEATHER  
223210001  
11.007 AC±

SEE PAGE 22-4

SEE PAGE 22-4

\*FOR ALL OTHER EASEMENTS SEE DED PLAT

10' UTILITY & DRAINAGE EASEMENTS EACH  
SIDE OF PROPERTY LINES AS INDICATED  
BY DASHED LINES EXCEPT AS OTHERWISE  
SHOWN.

FOR COMPLETE ENG DATA SEE  
ORIGINAL DEDICATION PLAT IN  
BOOK 75, PAGE 60 OF RECORDS.

SEE PAGE 22-4