

PART OF THE SW.1/4, OF SECTION 17, T.7N., R.1E., S.L.B. & M.
BAILEY ACRES CLUSTER SUBDIVISION PH1 1ST AMENDMENT

IN WEBER COUNTY


TAXING UNIT: 36

SCALE 1" = 30'

SEE PAGE 144

4650 NORTH ST

3150 EAST ST

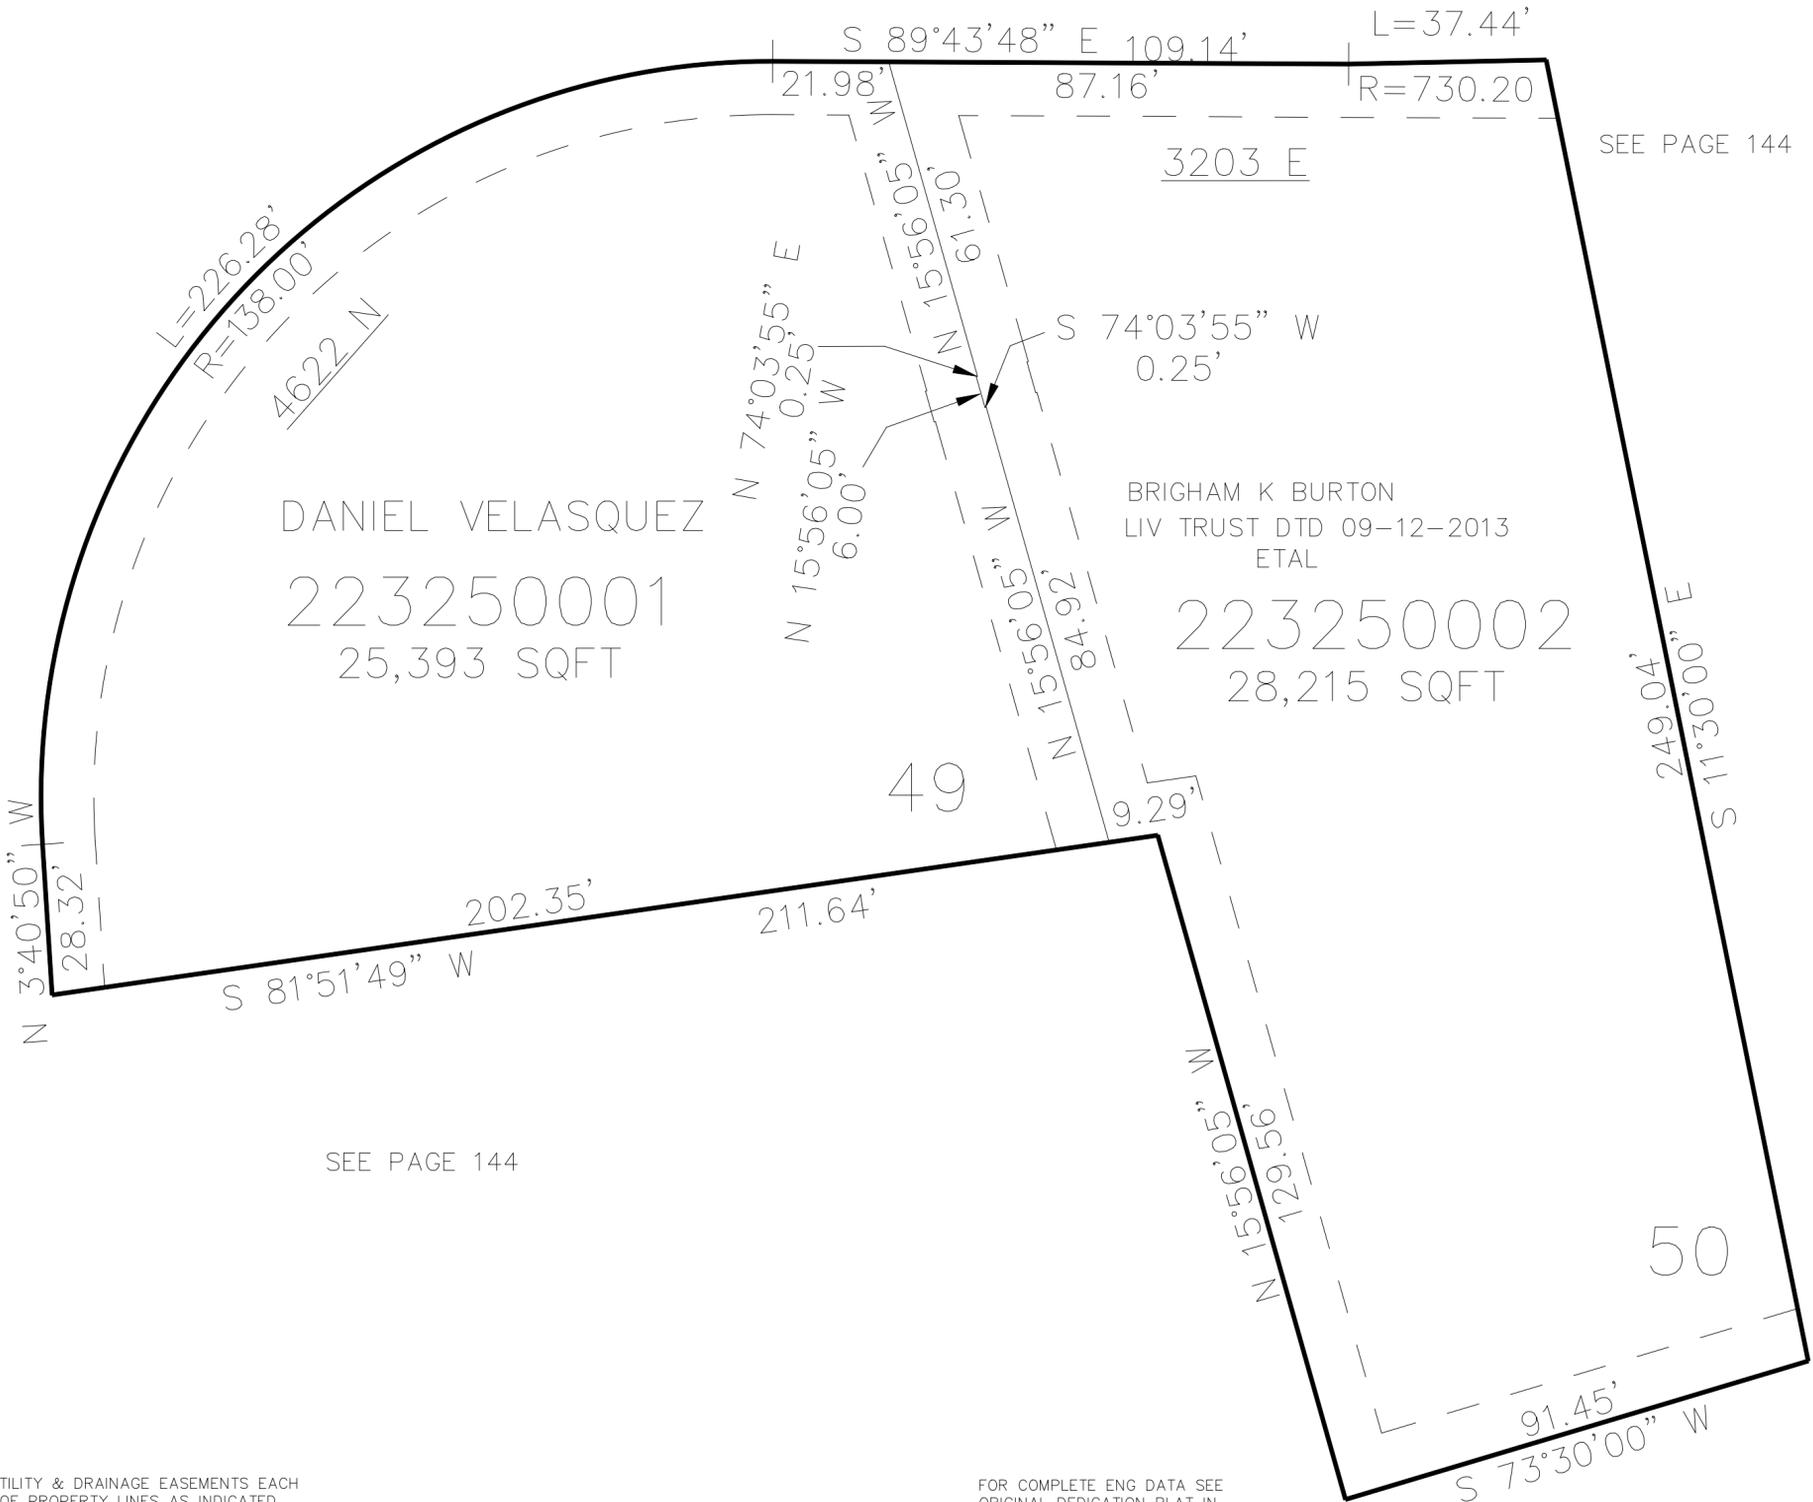

SEE PAGE 144

DANIEL VELASQUEZ
223250001
25,393 SQFT

BRIGHAM K BURTON
LIV TRUST DTD 09-12-2013
ETAL

223250002
28,215 SQFT

SEE PAGE 144

10' UTILITY & DRAINAGE EASEMENTS EACH SIDE OF PROPERTY LINES AS INDICATED BY DASHED LINES EXCEPT AS OTHERWISE SHOWN.

FOR COMPLETE ENG DATA SEE ORIGINAL DEDICATION PLAT IN BOOK 76, PAGE 14 OF RECORDS.