

PART OF THE NE.1/4, OF SECTION 27, T.7N., R.1E., S.L.B. & M.

THE RIDGE TOWNHOMES PHASE 1

IN WEBER COUNTY


SCALE 1" = 80'

TAXING UNIT: 203

327

SEE PAGE 22

SEE PAGE 281

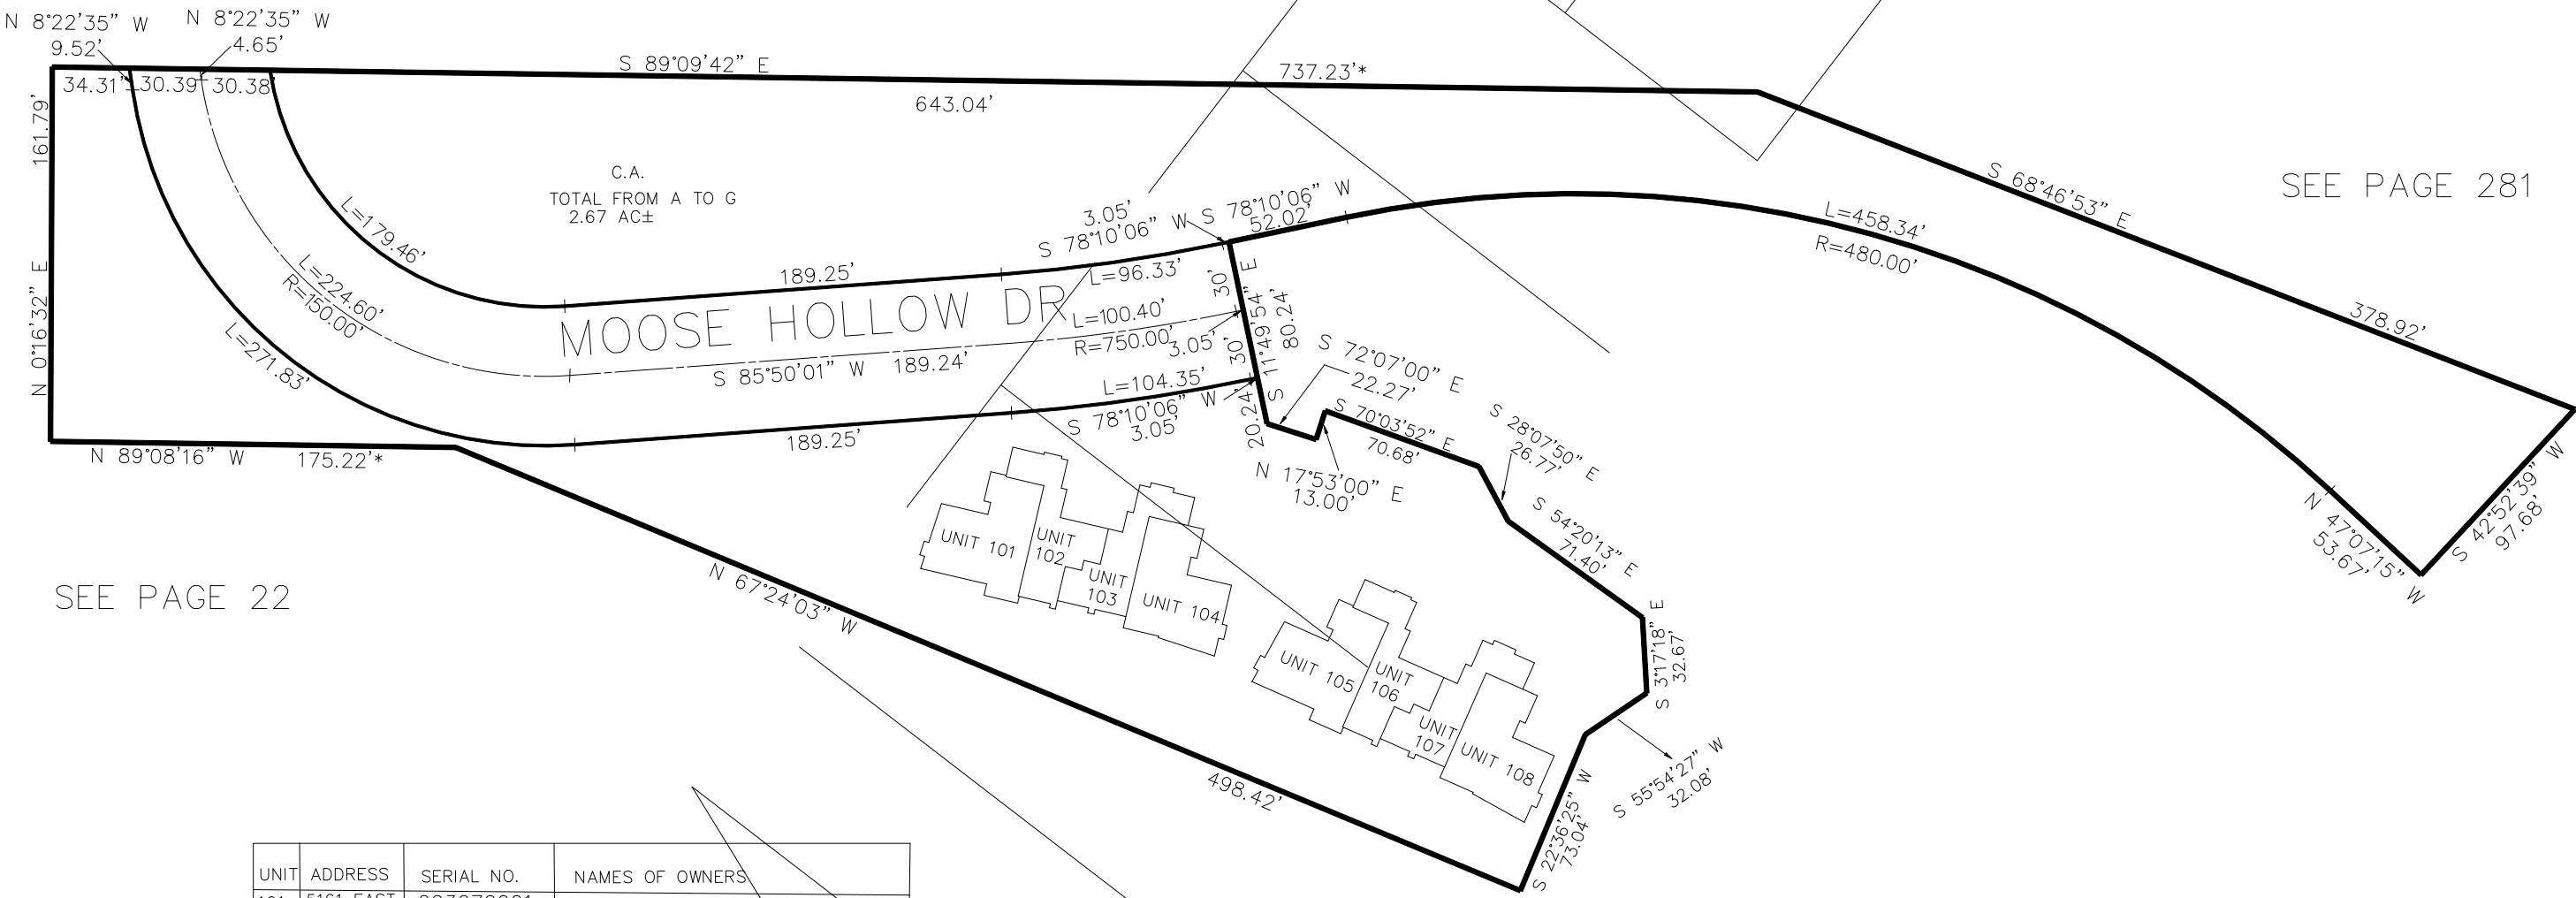

SEE PAGE 22

SEE PAGE 22

UNIT	ADDRESS	SERIAL NO.	NAMES OF OWNERS
101	5161 EAST	223270001	JONATHAN KLETZEL & Wf KATHERINE - 1/2 ET
102	5165 EAST	223270002	GARY B HELMS
103	5173 EAST	223270003	RIDGE UTAH DEVELOPMENT CORP
104	5177 EAST	223270004	LYLE MARTIN YOST & Wf ELISABETH
201	5185 EAST	223270005	RIDGE UTAH DEVELOPMENT CORP
202	5189 EAST	223270006	RIDGE UTAH DEVELOPMENT CORP
203	5197 EAST	223270007	RIDGE UTAH DEVELOPMENT CORP
204	5201 EAST	223270008	RIDGE UTAH DEVELOPMENT CORP
C.A.		223270009	RIDGE UTAH DEV. CORP HOMEOWNERS ASSOC.

* SEE SURVEYORS AFFIDAVIT
E# 2746351 17-JUL-2015

FOR COMPLETE ENG DATA SEE
ORIGINAL DEDICATION PLAT IN
BOOK 76, PAGE 40-44 OF RECORDS.