


PART OF THE NE.1/4, OF SECTION 22, T.7N., R.1E., S.L.B. & M.
THE RETREAT AT WOLF CREEK SUBDIVISION PHASE 2

A CLUSTER SUBDIVISION
IN WEBER COUNTY

TAXING UNIT: 203

SCALE 1" = 80'

SEE PAGE 16

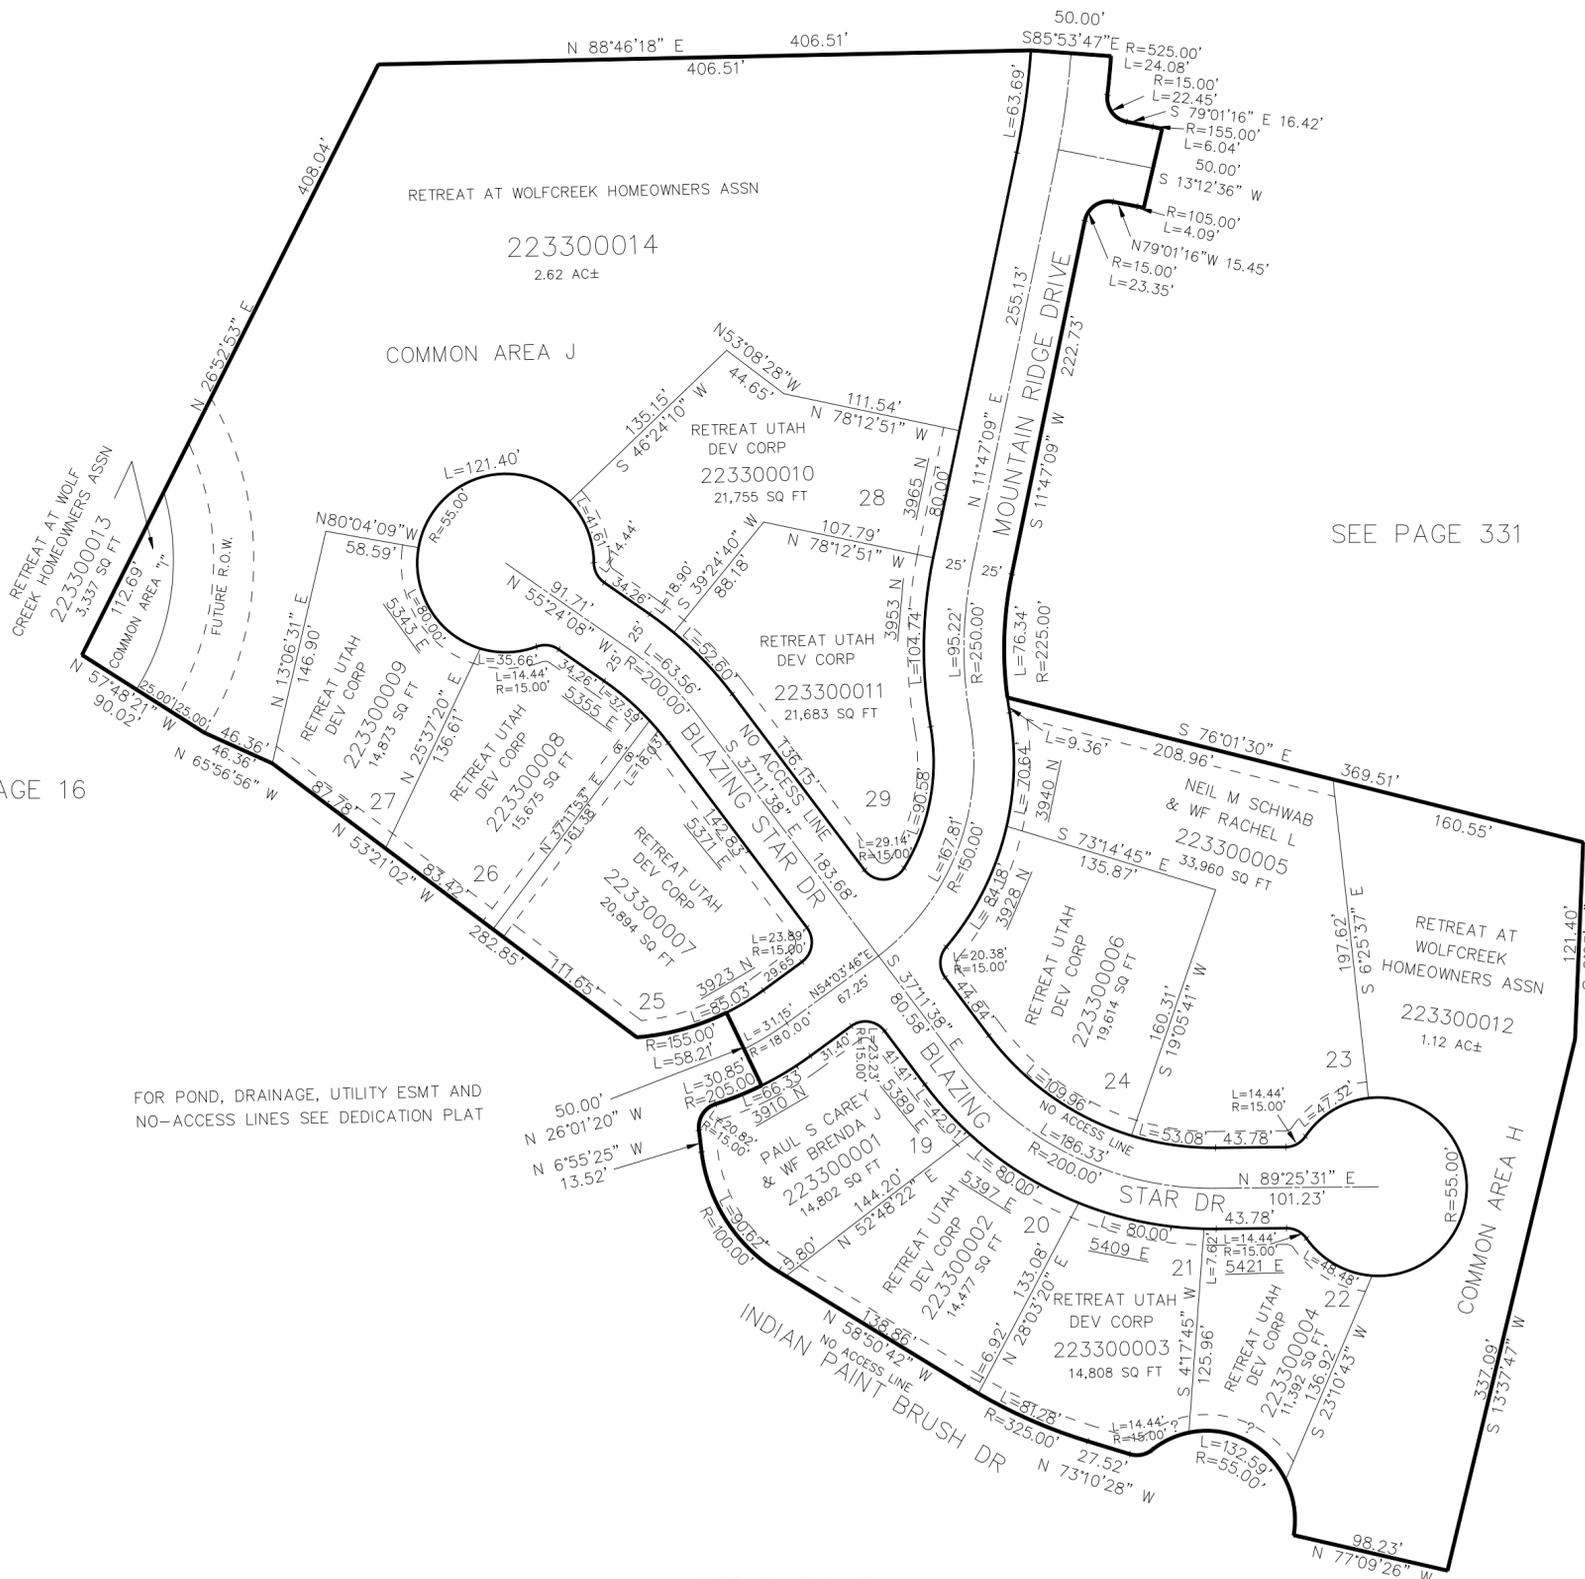

SEE PAGE 331

SEE PAGE 16

FOR POND, DRAINAGE, UTILITY ESMT AND
NO-ACCESS LINES SEE DEDICATION PLAT

SEE PAGE 16

10' UTILITY & DRAINAGE EASEMENTS EACH
SIDE OF PROPERTY LINES AS INDICATED
BY DASHED LINES EXCEPT AS OTHERWISE
SHOWN.

FOR COMPLETE ENG DATA SEE
ORIGINAL DEDICATION PLAT IN
BOOK 76, PAGE 79 OF RECORDS.