

PART OF THE NE.1/4, OF SECTION 22, T.7N., R.1E., S.L.B. & M.
 THE RETREAT AT WOLF CREEK SUBDIVISION PHASE 2


TAXING UNIT: 203

A CLUSTER SUBDIVISION
 IN WEBER COUNTY

SCALE 1" = 80'

330

SEE PAGE 16

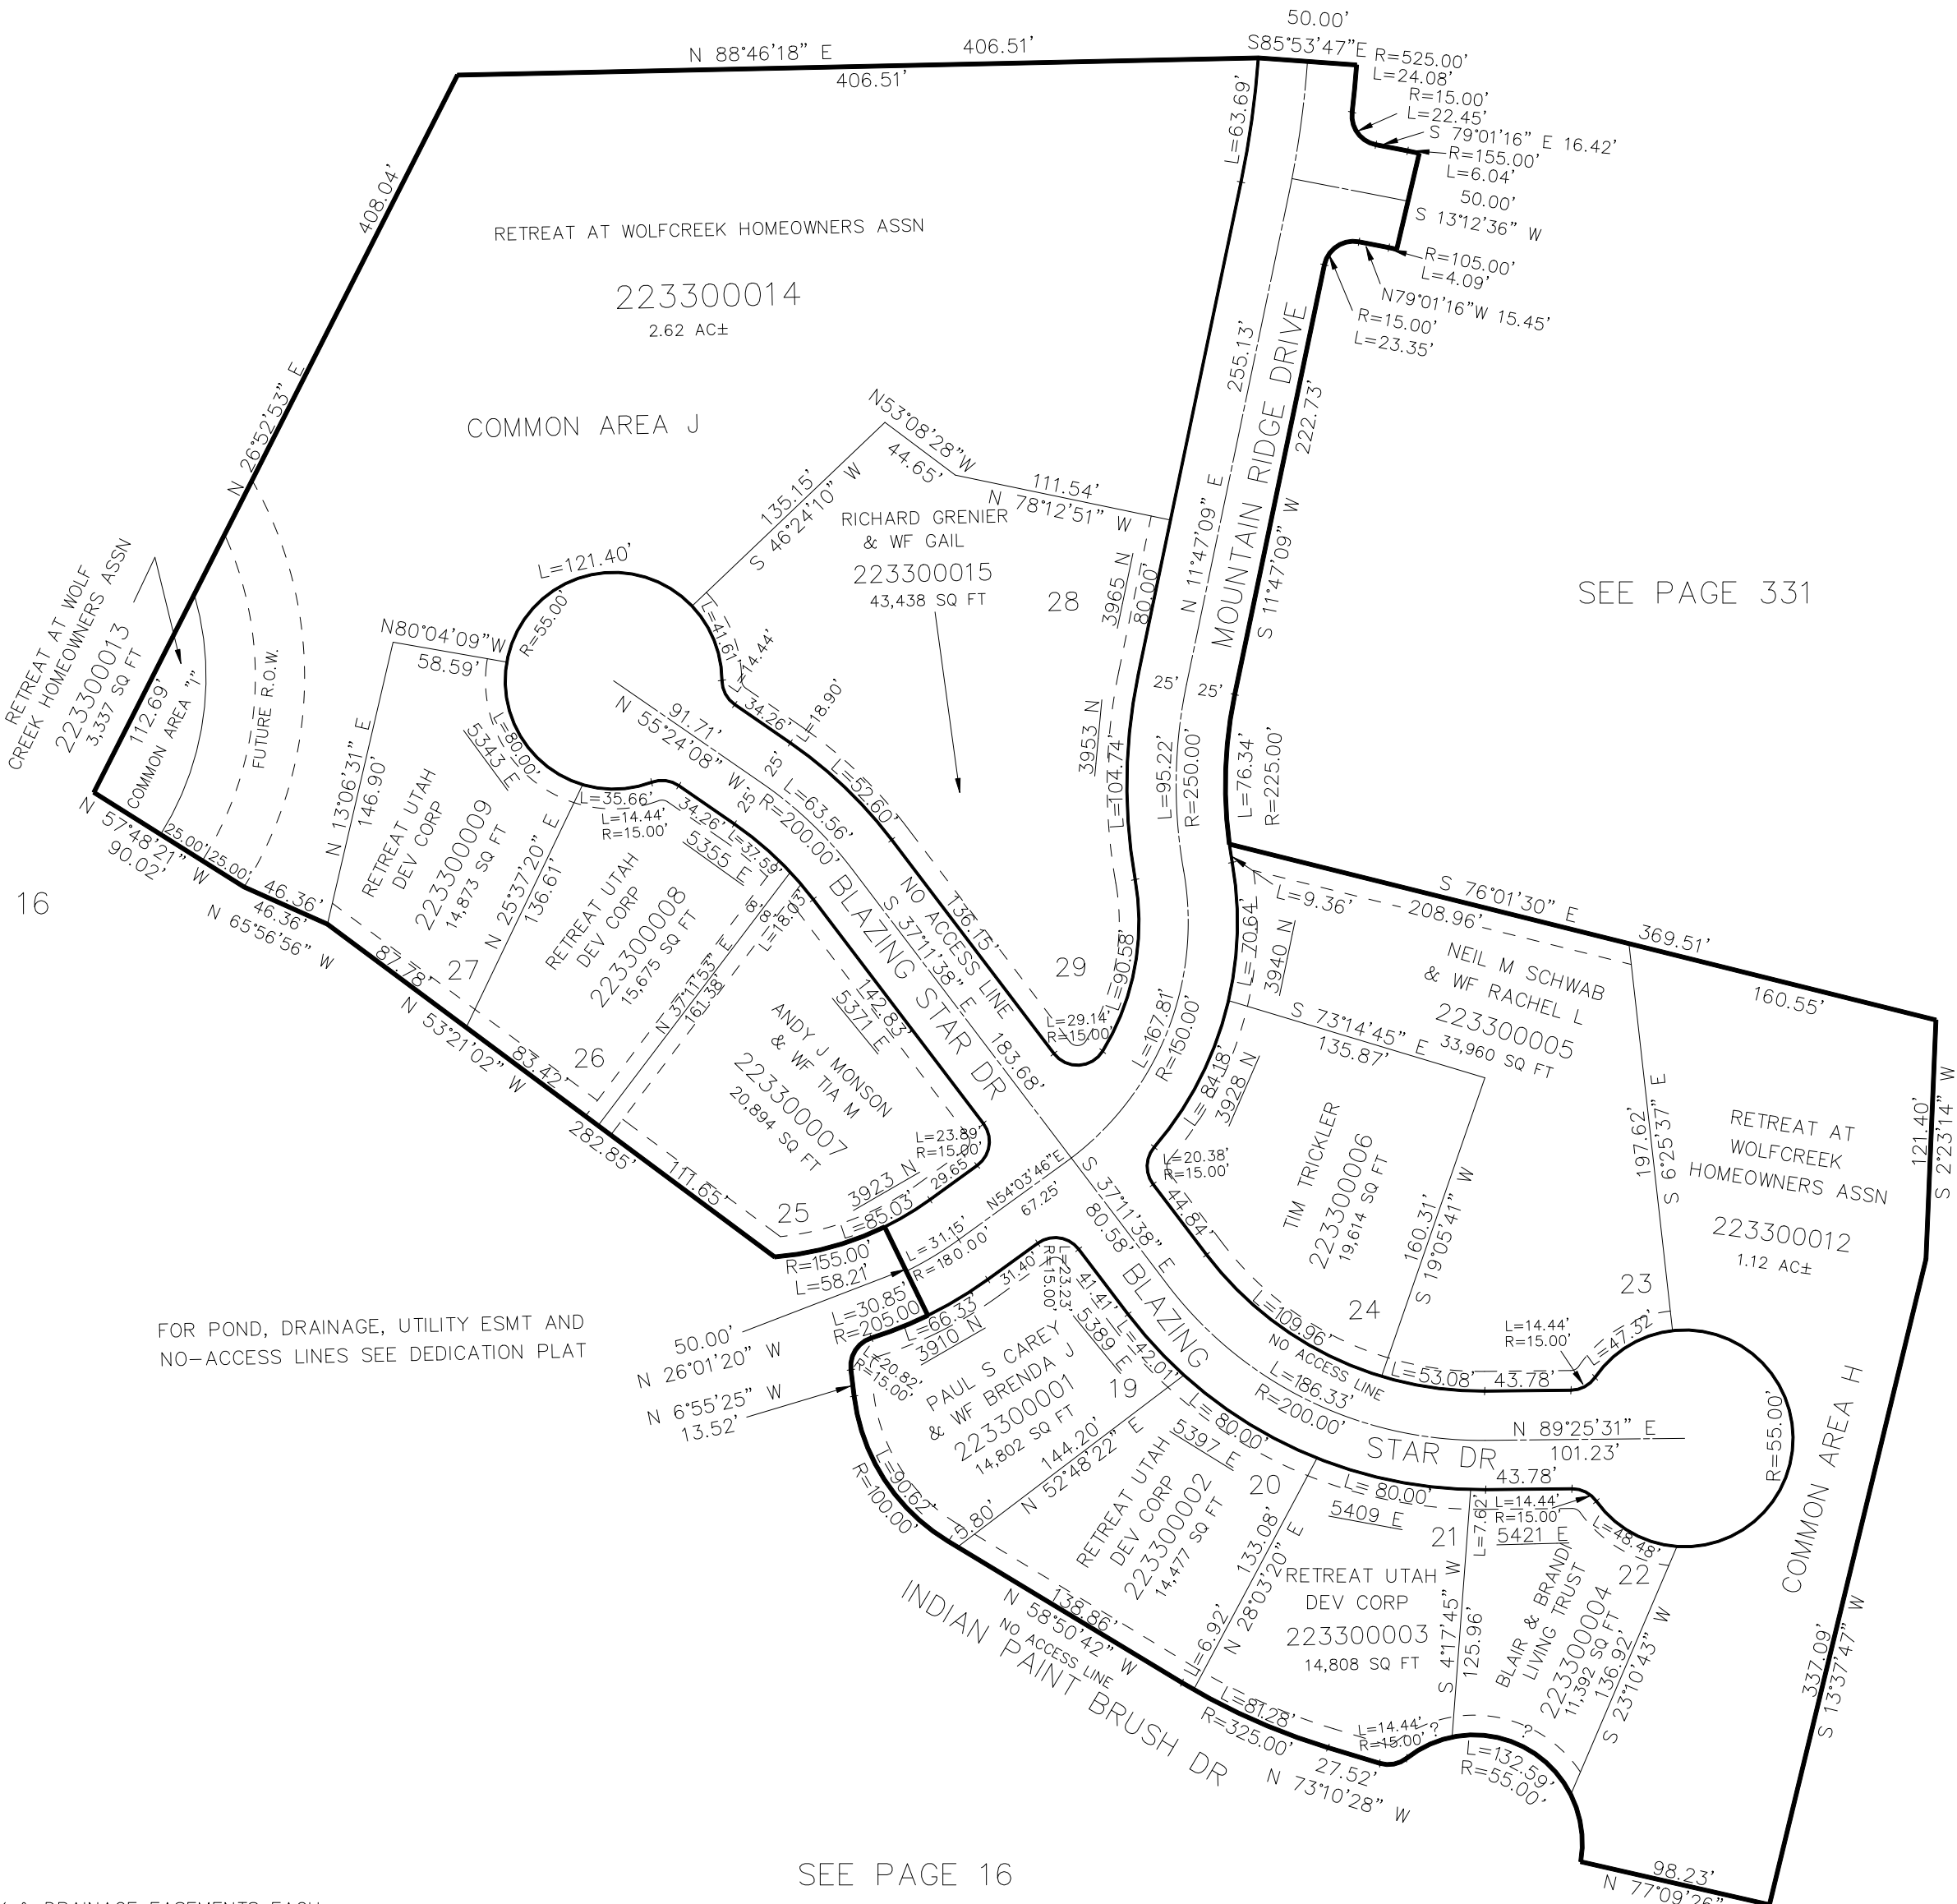

SEE PAGE 16

SEE PAGE 331

SEE PAGE 16

10' UTILITY & DRAINAGE EASEMENTS EACH
 SIDE OF PROPERTY LINES AS INDICATED
 BY DASHED LINES EXCEPT AS OTHERWISE
 SHOWN.

FOR COMPLETE ENG DATA SEE
 ORIGINAL DEDICATION PLAT IN
 BOOK 76, PAGE 79 OF RECORDS.