


PART OF THE SW.1/4, OF SECTION 27, T.7N., R.1E., S.L.B. & M.
EDEN DREAM MEADOWS SUBDIVISION

IN WEBER COUNTY

SCALE 1" = 60'

TAXING UNIT: 28

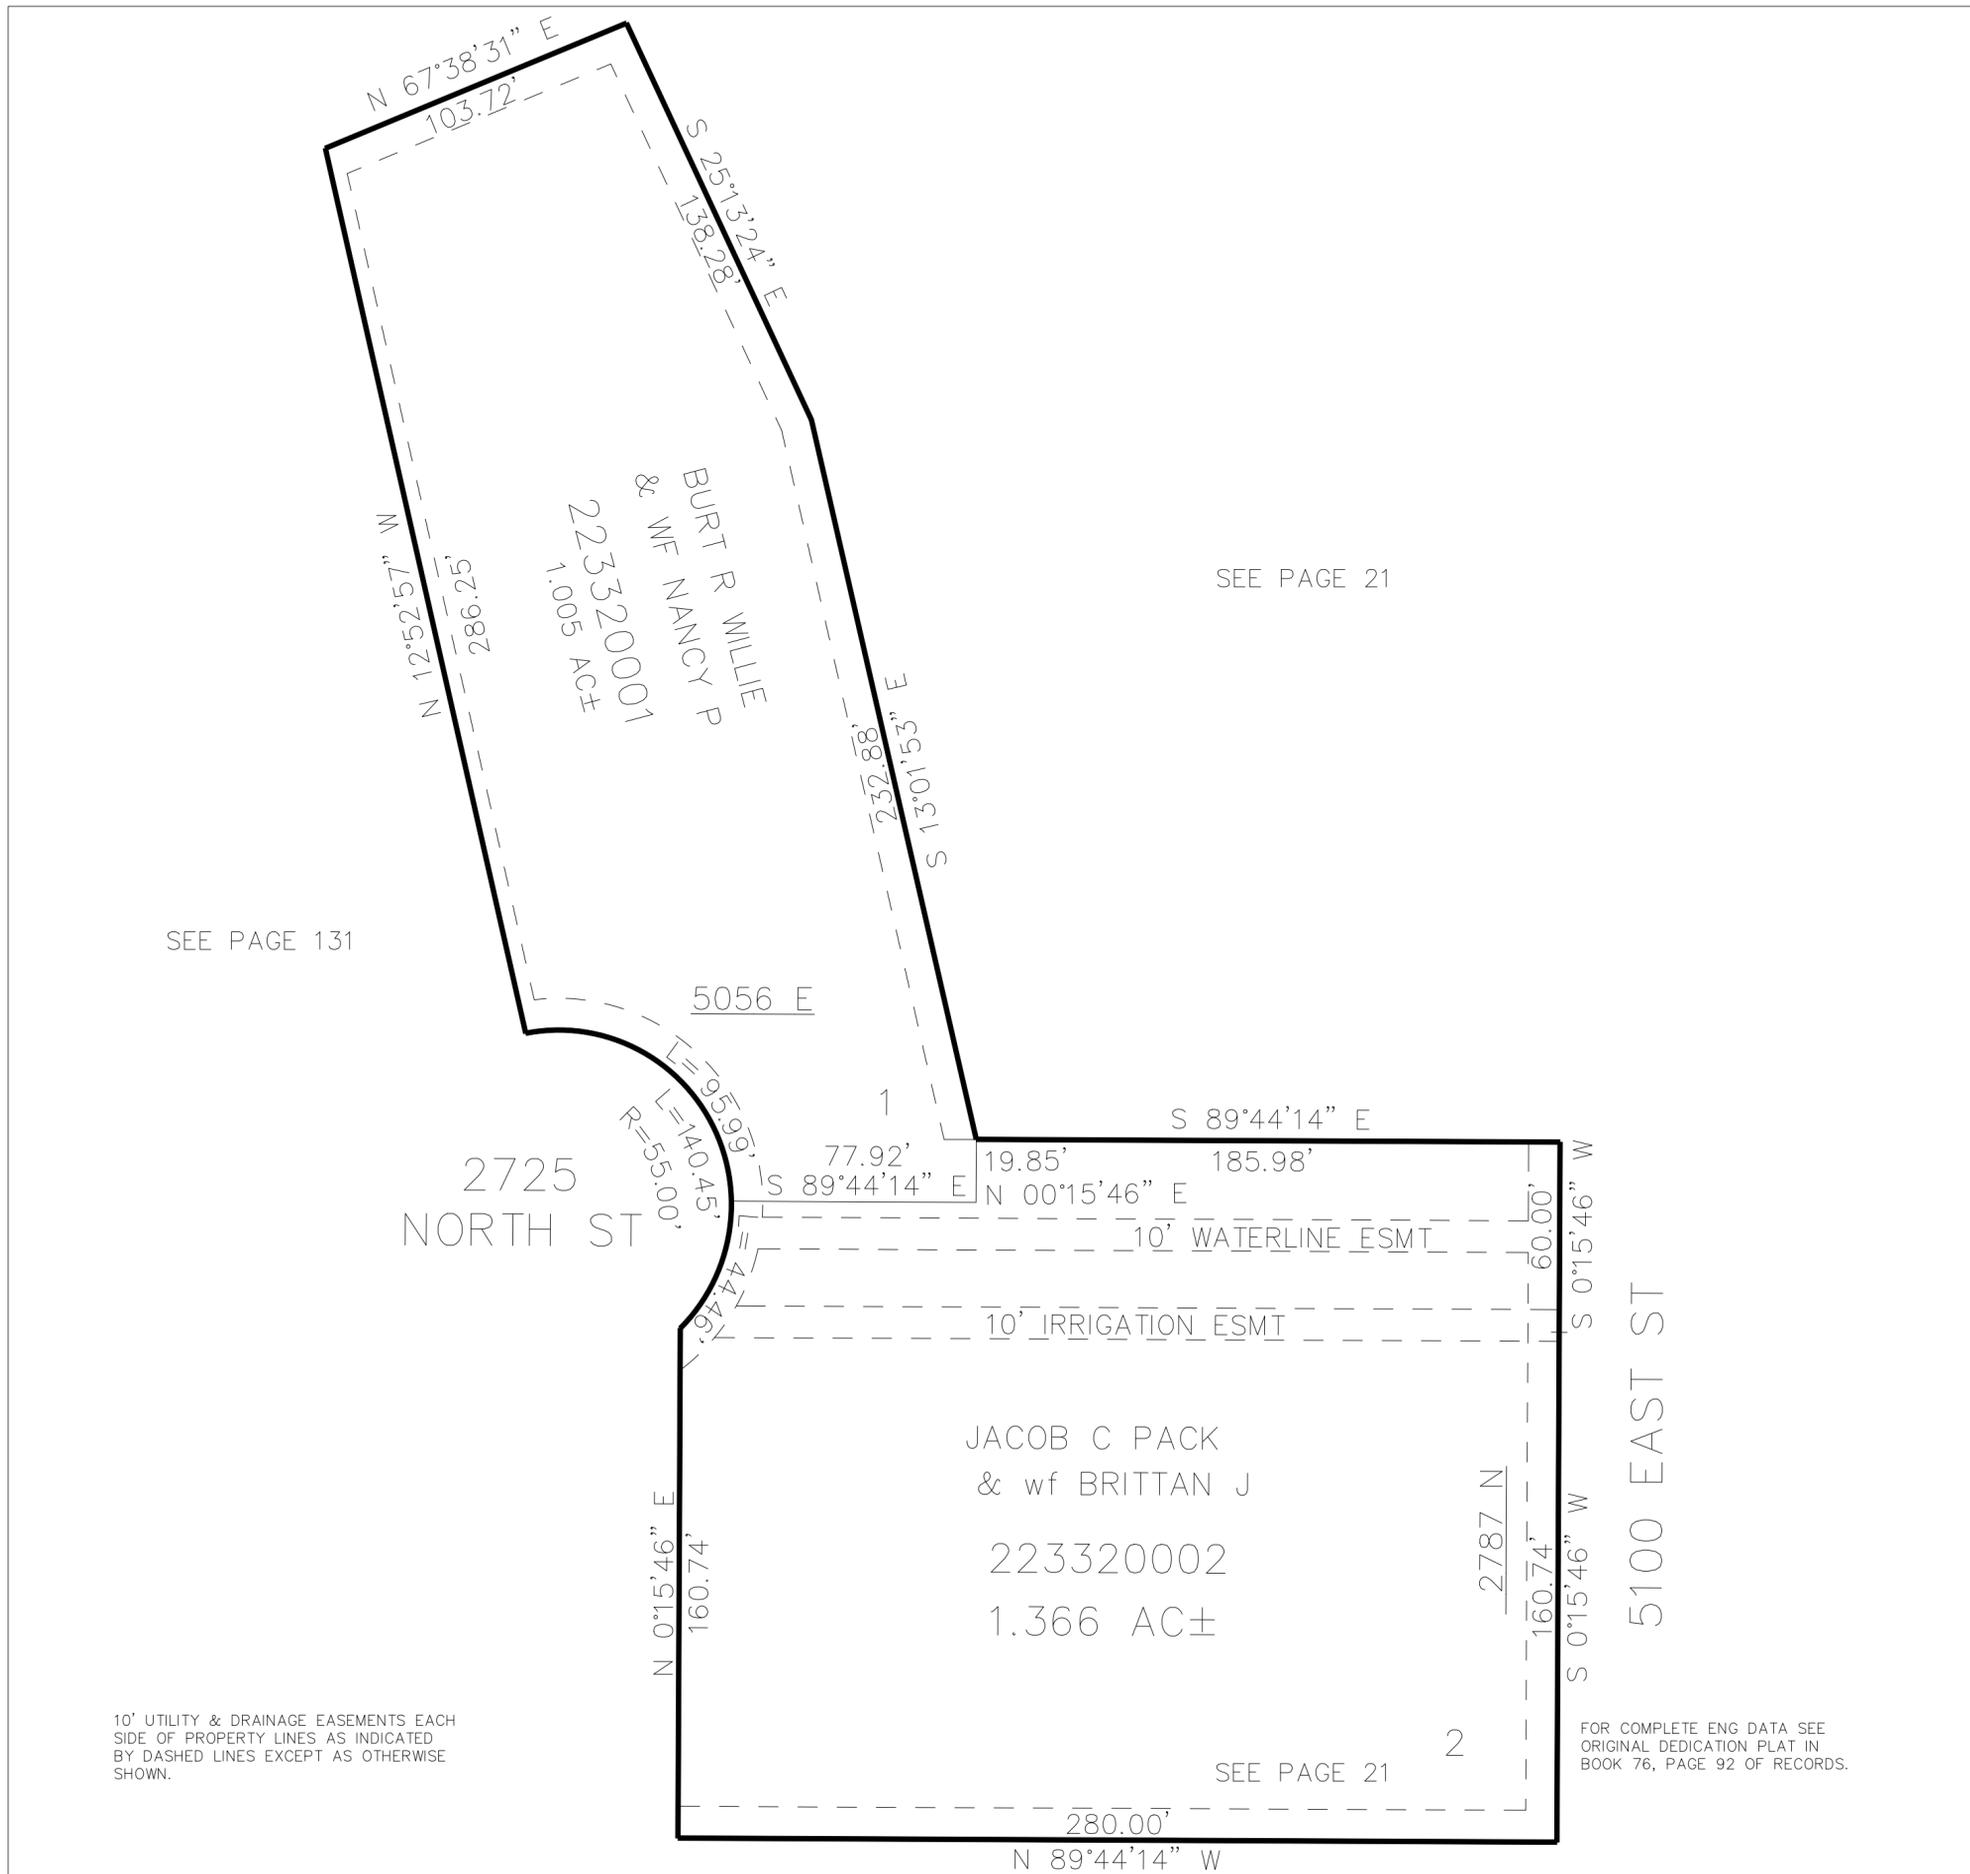

SEE PAGE 21

SEE PAGE 131

S 89°44'14" E

2725 NORTH ST

R=55.00'
L=140.45'
L=95.99'

77.92'
S 89°44'14" E

19.85'
N 00°15'46" E

185.98'

10' WATERLINE ESMT

10' IRRIGATION ESMT

JACOB C PACK
& wf BRITTAN J

223320002
1.366 AC±

N 0°15'46" E
160.74'

2787 N

S 0°15'46" W
60.00'
160.74'

5100 EAST ST

SEE PAGE 21

FOR COMPLETE ENG DATA SEE ORIGINAL DEDICATION PLAT IN BOOK 76, PAGE 92 OF RECORDS.

280.00'
N 89°44'14" W