


PART OF THE SW. 1/4, OF SECTION 33, T.7N., R.1E., S.L.B. & M.
BIG SKY ESTATES NO. 1 AMENDED AMENDING LOT 44

IN WEBER COUNTY

TAXING UNIT: 317

SCALE 1" = 30'

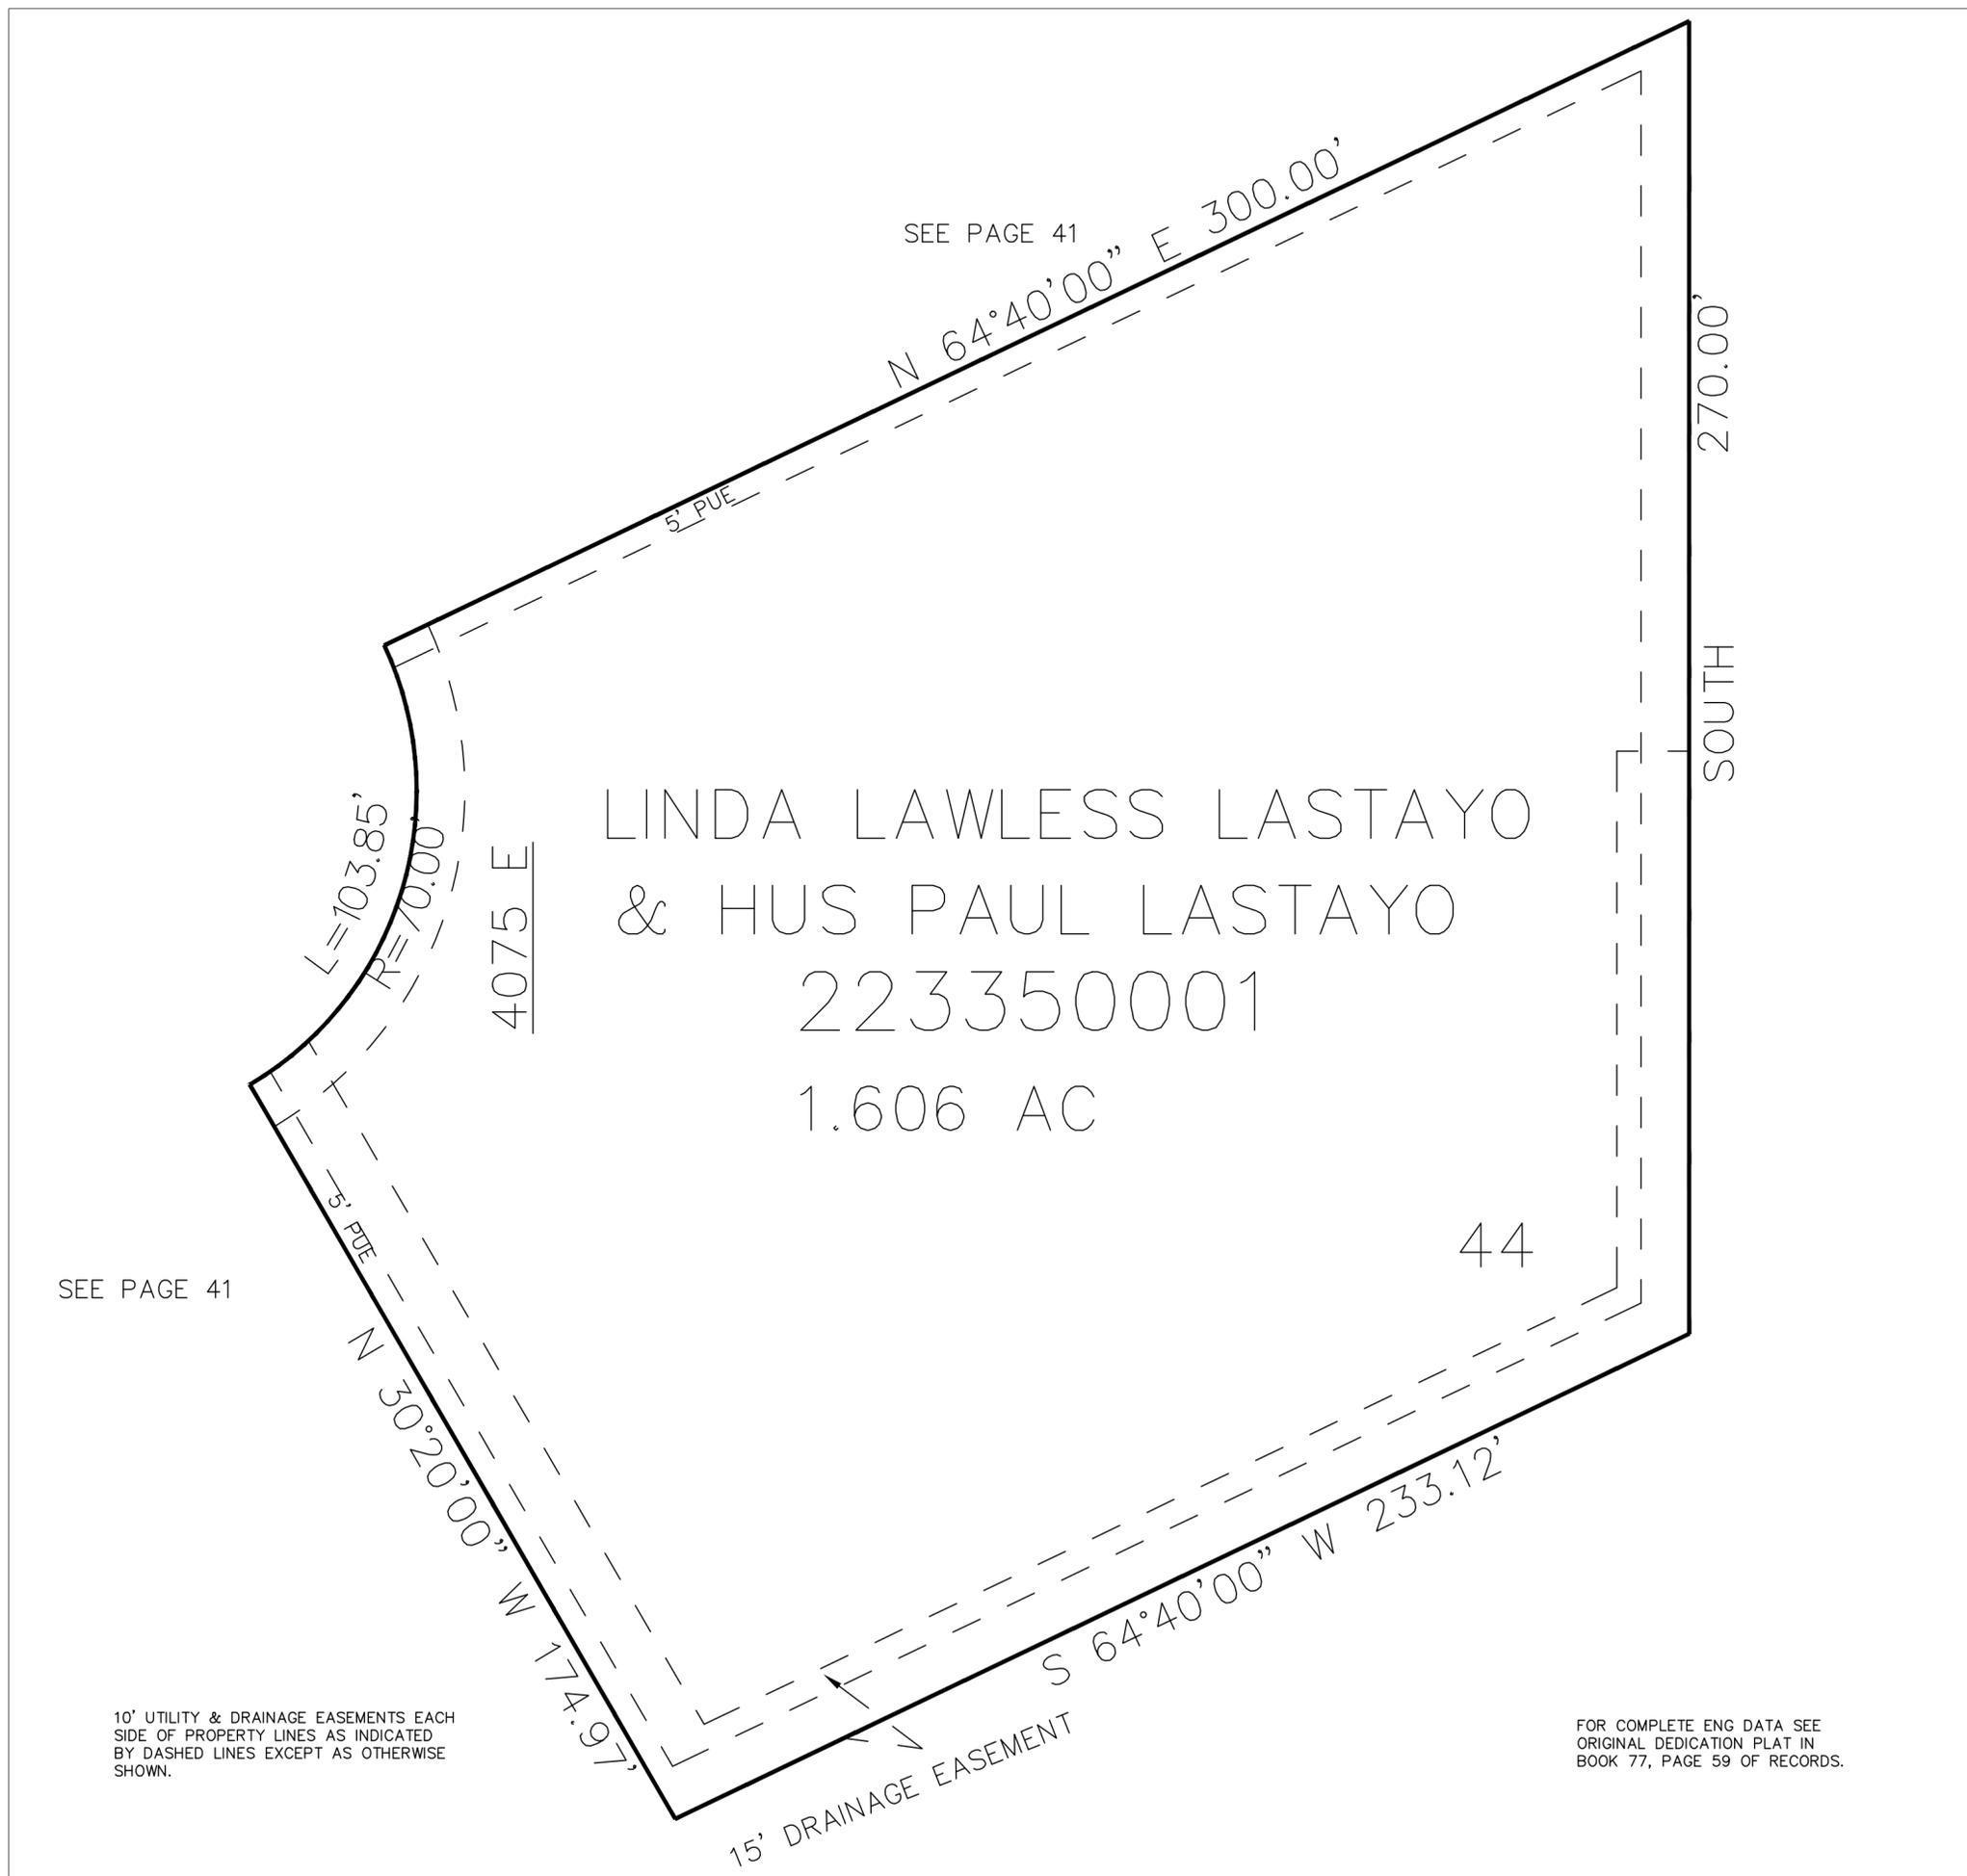

SEE PAGE 41

LINDA LAWLESS LASTAYO
& HUS PAUL LASTAYO
223350001
1.606 AC

44

SEE PAGE 41

10' UTILITY & DRAINAGE EASEMENTS EACH SIDE OF PROPERTY LINES AS INDICATED BY DASHED LINES EXCEPT AS OTHERWISE SHOWN.

FOR COMPLETE ENG DATA SEE ORIGINAL DEDICATION PLAT IN BOOK 77, PAGE 59 OF RECORDS.