


RIDGE TOWNHOMES PH2

IN WEBER COUNTY

TAXING UNIT: 203

SCALE 1" = 40'

SEE PAGE 21

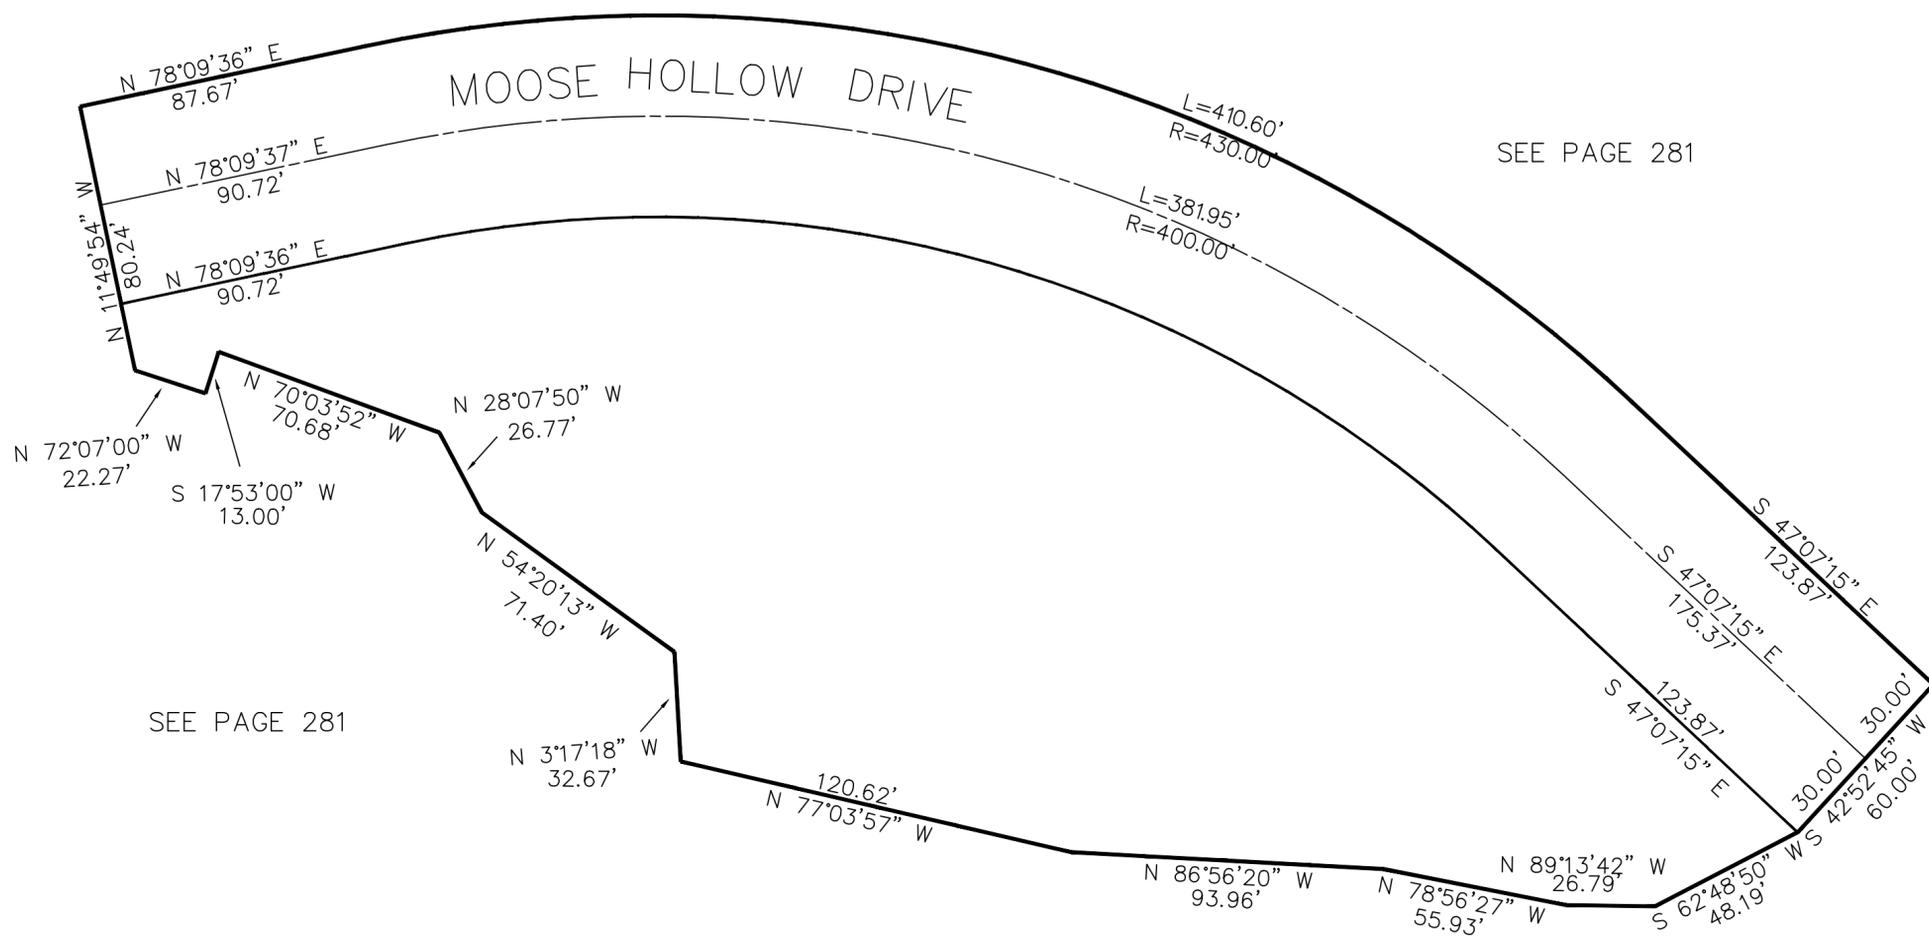

UNIT	SERIAL#	ADDRESS	SQFT	OWNERSHIP
301	223370001	<u>5209 E</u>	2,033 SQFT	RIDGE UTAH DEV CORP
302	223370002	<u>5211 E</u>	1,414 SQ FT	RIDGE UTAH DEV CORP
303	223370003	<u>5217 E</u>	1,374 SQFT	RIDGE UTAH DEV CORP
304	223370004	<u>5219 E</u>	1,965 SQFT	RIDGE UTAH DEV CORP
401	223370005	<u>5223 E</u>	2,033 SQFT	RIDGE UTAH DEV CORP
402	223370006	<u>5235 E</u>	1,414 SQFT	RIDGE UTAH DEV CORP
403	223370007	<u>5239 E</u>	1,374 SQFT	RIDGE UTAH DEV CORP
404	223370008	<u>5241 E</u>	1,965 SQFT	RIDGE UTAH DEV CORP
A	223370009	<u>5209 E</u>	25,567 SQFT	RIDGE TOWNHOMES ASSOC

10' UTILITY & DRAINAGE EASEMENTS EACH SIDE OF PROPERTY LINES AS INDICATED BY DASHED LINES EXCEPT AS OTHERWISE SHOWN.

FOR COMPLETE ENG DATA SEE ORIGINAL DEDICATION PLAT IN BOOK 78, PAGE 42 OF RECORDS.