

PART OF THE NE1/4, OF SECTION 27, T.7N., R.1E., S.L.B. & M.
RIDGE TOWNHOMES PH2


IN WEBER COUNTY

TAXING UNIT: 203

SCALE 1" = 40'

SEE PAGE 21

SEE PAGE 281

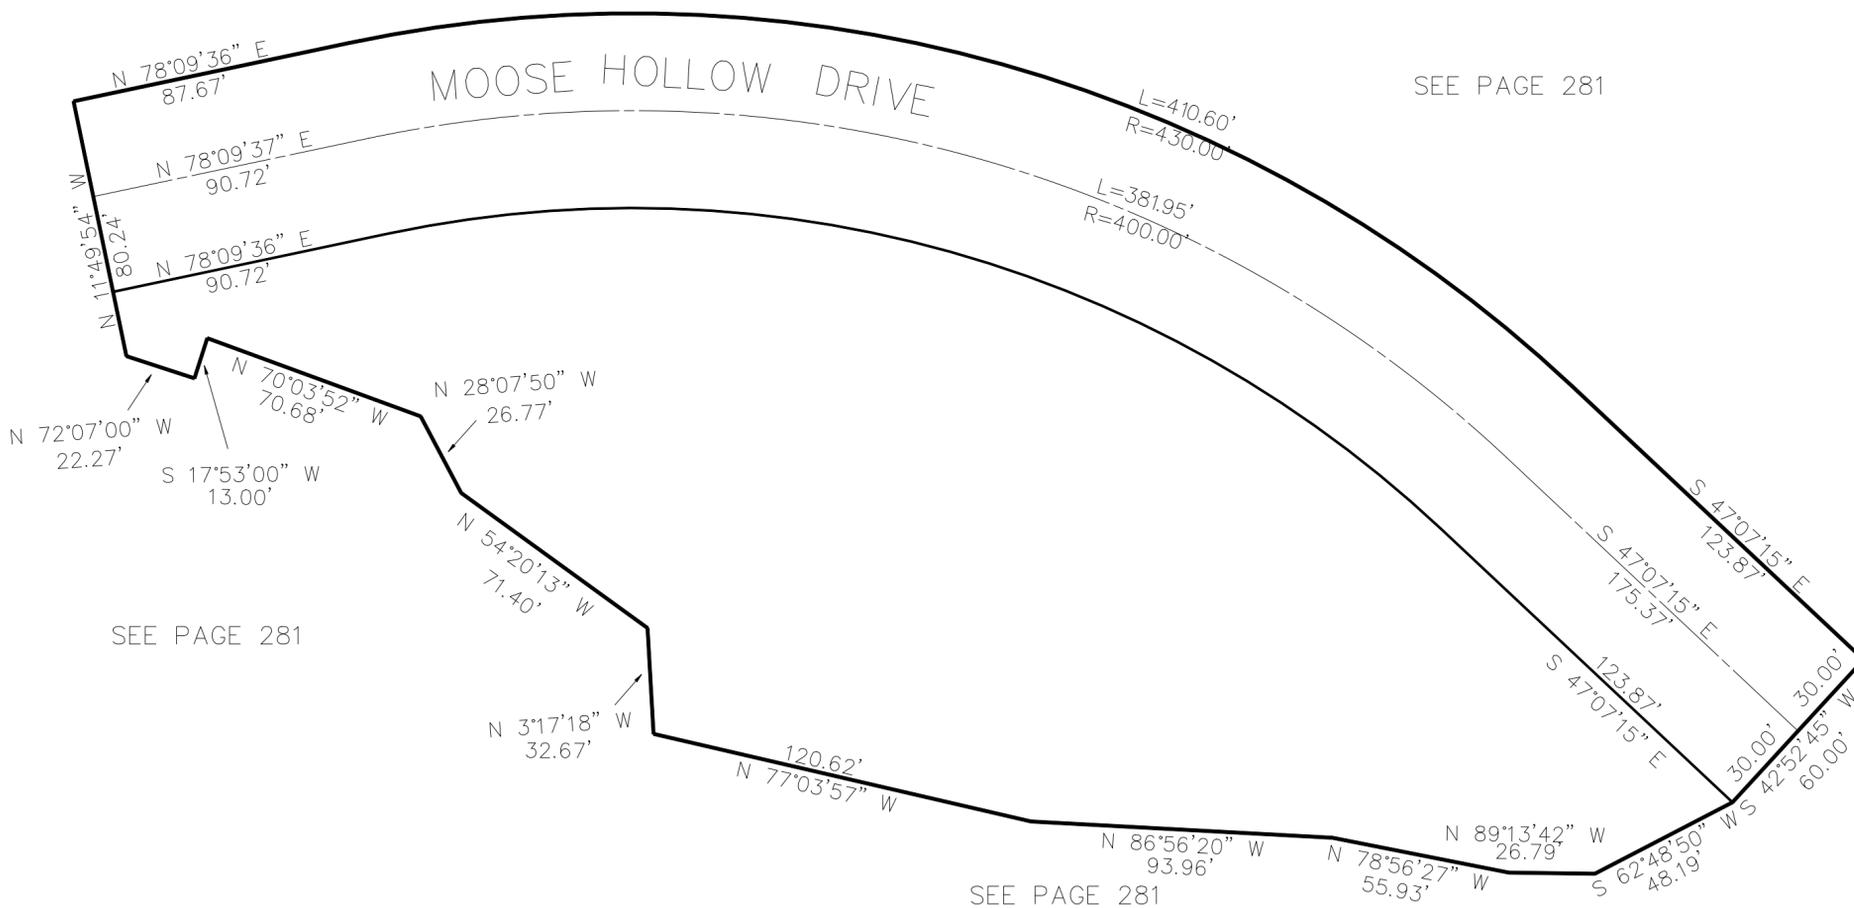

SEE PAGE 281

SEE PAGE 281

UNIT	SERIAL#	ADDRESS	SQFT	OWNERSHIP
301	223370001	5209 E	2,033 SQFT	TIMOTHY P HAYES & CARLEEN R HAYES TRUST
302	223370002	5211 E	1,414 SQ FT	VIEWVEST LLC
303	223370003	5217 E	1,374 SQFT	DREAM RIDGE LLC
304	223370004	5219 E	1,965 SQFT	MICHAEL STEPHEN
401	223370005	5223 E	2,033 SQFT	PHILIP CASTIGLIA & ALIS KURTLIYAN CASTIGLIA FAM TRUST
402	223370006	5235 E	1,414 SQFT	WILLIAM ALFRED LOFFT III & WF JENNIFER BEAVER
403	223370007	5239 E	1,374 SQFT	DAVID WHITE
404	223370008	5241 E	1,965 SQFT	BALSA LABAN & WF MINA
A	223370009	5209 E	25,567 SQFT	RIDGE TOWNHOMES ASSOC

10' UTILITY & DRAINAGE EASEMENTS EACH SIDE OF PROPERTY LINES AS INDICATED BY DASHED LINES EXCEPT AS OTHERWISE SHOWN.

FOR COMPLETE ENG DATA SEE ORIGINAL DEDICATION PLAT IN BOOK 78, PAGE 42 OF RECORDS.