

PART OF THE NE1/4, OF SECTION 27, T.7N., R.1E., S.L.B. & M.
RIDGE TOWNHOMES PH2


337

IN WEBER COUNTY
SCALE 1" = 40'

TAXING UNIT: 203

SEE PAGE 21

SEE PAGE 281

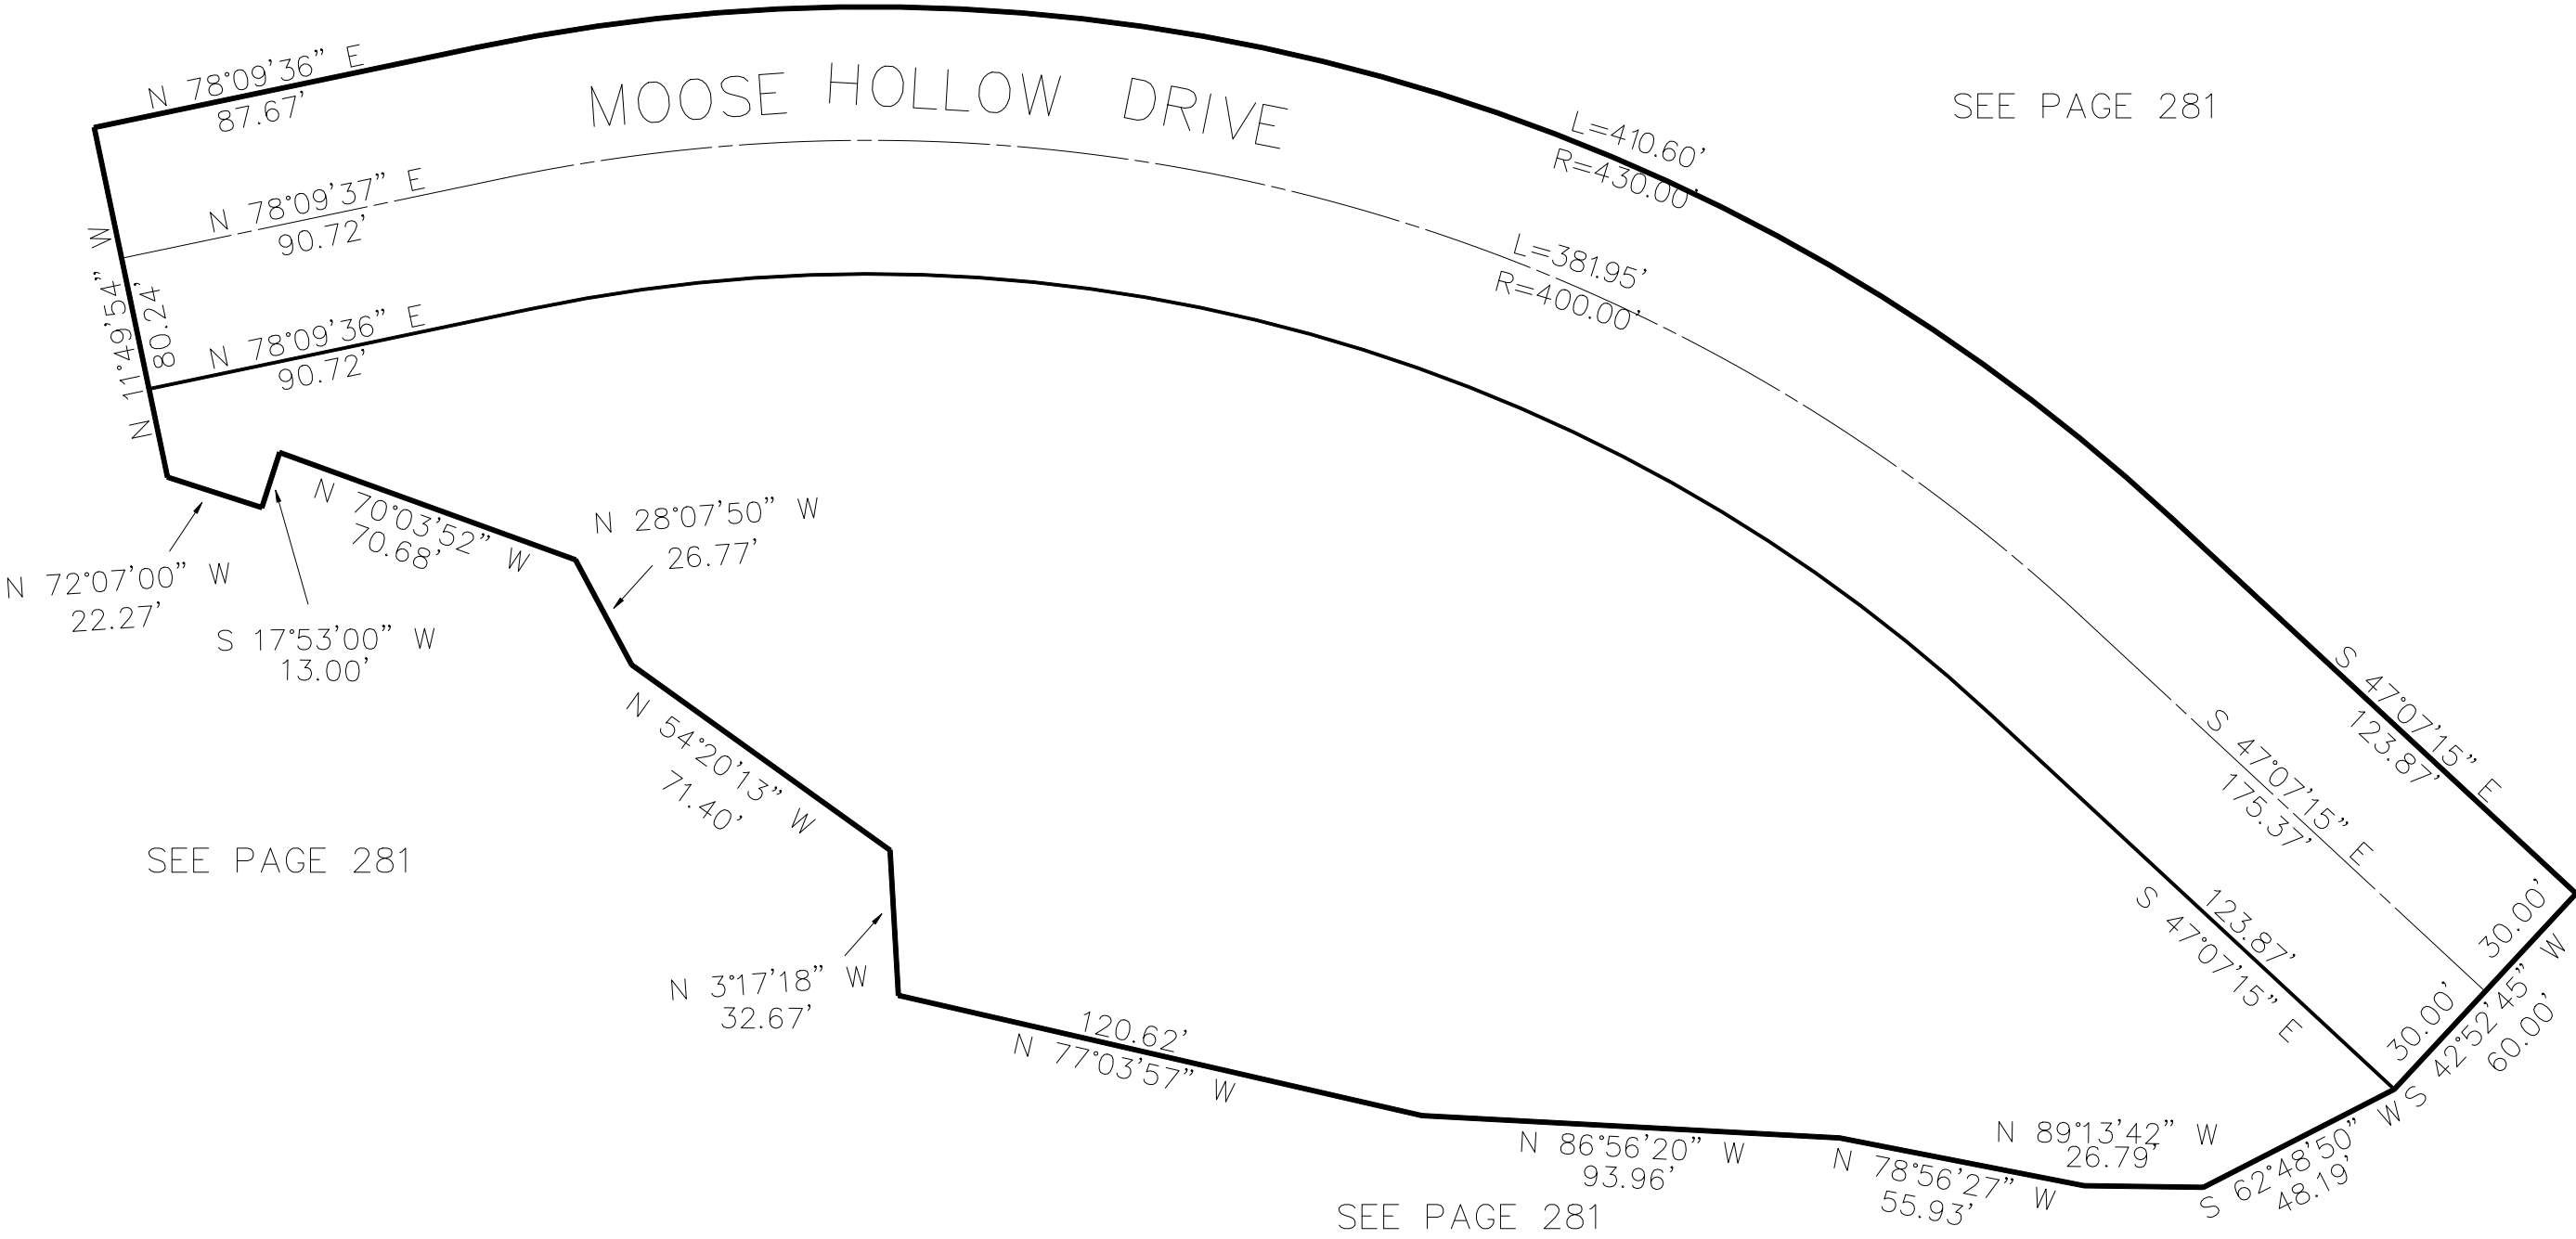

UNIT	SERIAL#	ADDRESS	SQFT	OWNERSHIP
301	2233700001	5209 E	2,033 SQFT	TPGAR LLC
302	2233700002	5211 E	1,414 SQ FT	VIEWVEST LLC
303	2233700003	5217 E	1,374 SQFT	DREAM RIDGE LLC
304	2233700004	5219 E	1,965 SQFT	JOEL H BRANDENBERGER & SUSAN P REVELLO
401	2233700005	5223 E	2,033 SQFT	JAN SMILEK & ANGELIKA SMILEK
402	2233700006	5235 E	1,414 SQFT	LESLIE RUSSELL PESTERFIELD & WF CONNIE ROCHELLE
403	2233700007	5239 E	1,374 SQFT	DAVID WHITE
404	2233700008	5241 E	1,965 SQFT	BALSA LABAN & WF MINA
A	2233700009	5209 E	25,567 SQFT	RIDGE TOWNHOMES ASSOC

10' UTILITY & DRAINAGE EASEMENTS EACH
SIDE OF PROPERTY LINES AS INDICATED
BY DASHED LINES EXCEPT AS OTHERWISE
SHOWN.

FOR COMPLETE ENG DATA SEE
ORIGINAL DEDICATION PLAT IN
BOOK 78, PAGE 42 OF RECORDS.