

JW VALLEY PROP LLC
223380001
41,549 SQ FT

JW VALLEY PROP LLC
223380002
42,485 SQ FT

JW VALLEY PROP LLC
223380003
1.01 AC±

JW VALLEY PROP LLC
223380008
10.36 AC±

COMMON AREA
AG PRESERVATION PARCEL


JW VALLEY PROP LLC
223380007
41,987 SQ FT

JW VALLEY PROP LLC
223380006
42,322 SQ FT

JW VALLEY PROP LLC
223380005
42,376 SQ FT

RYAN MATHESON &
WF TALYA
223380004
1.01 AC±

2500 NORTH ST

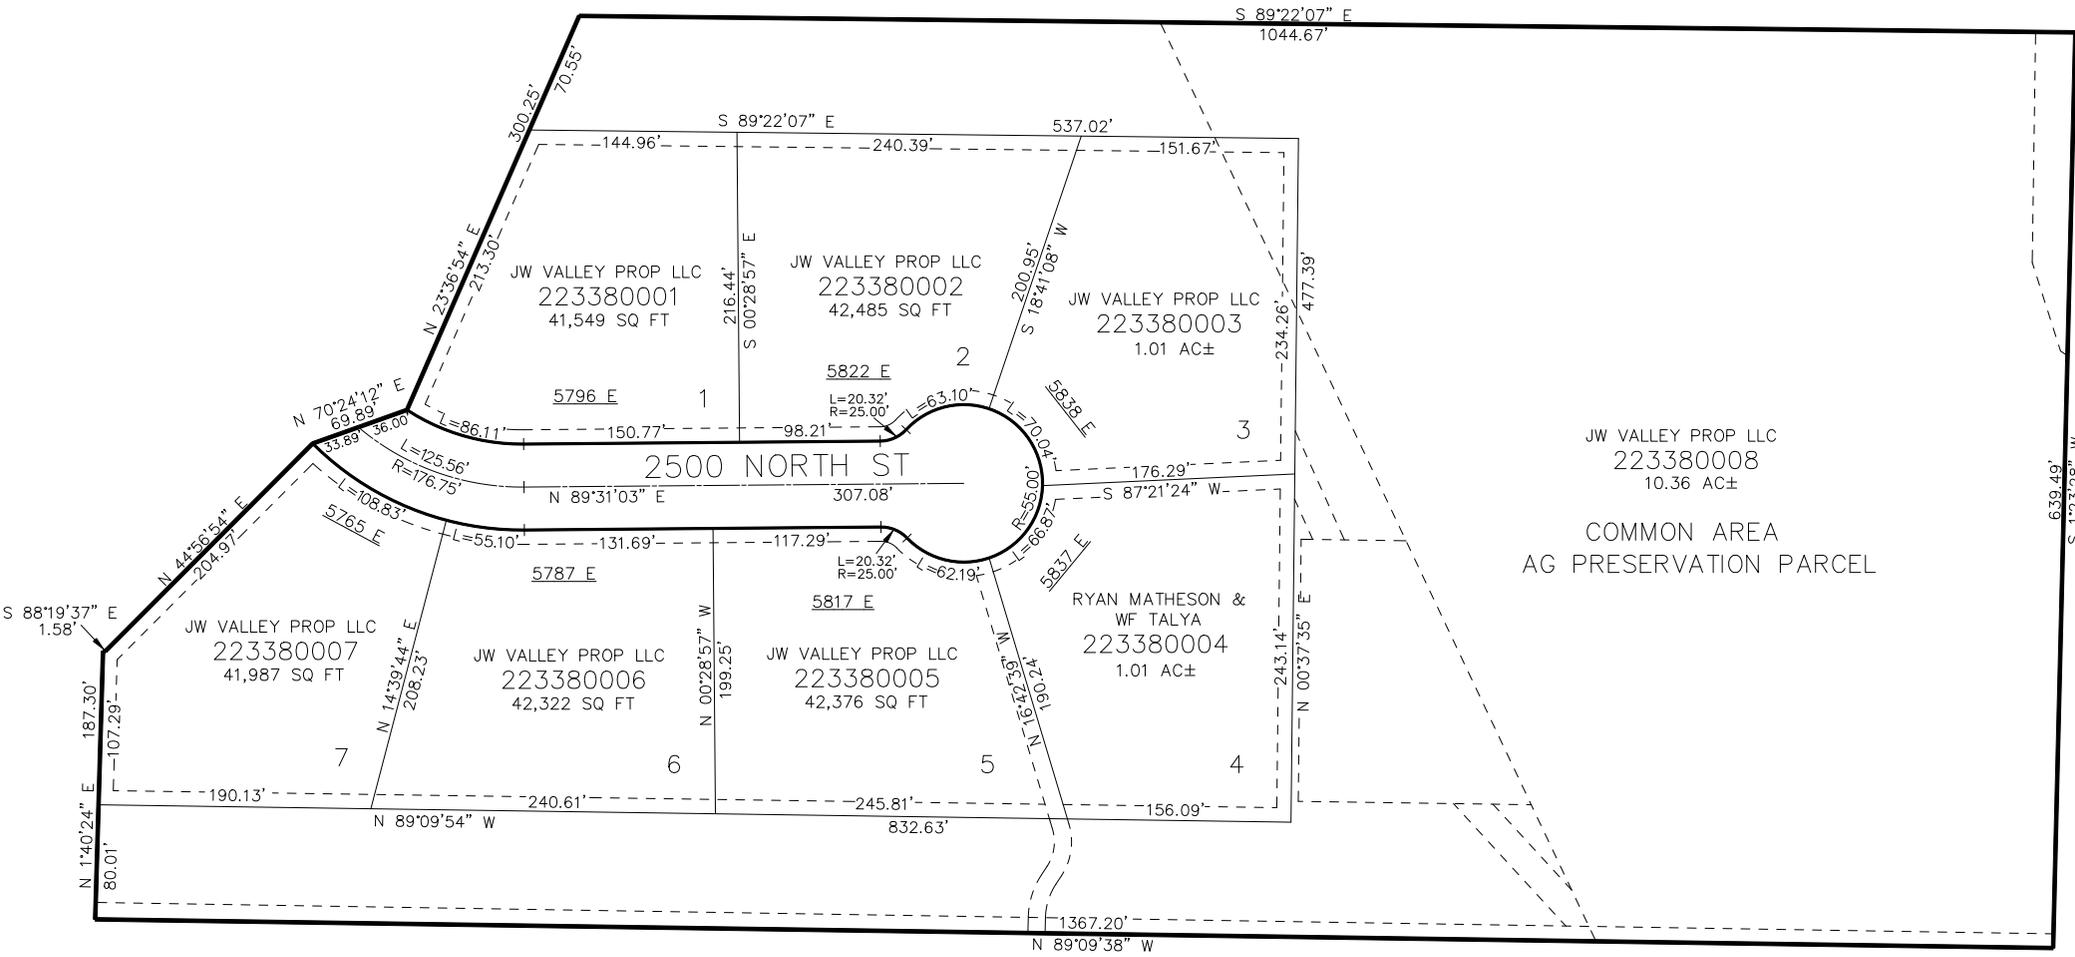

JW VALLEY PROP LLC
223380001
41,549 SQ FT

JW VALLEY PROP LLC
223380002
42,485 SQ FT

JW VALLEY PROP LLC
223380003
1.01 AC±

JW VALLEY PROP LLC
223380008
10.36 AC±

COMMON AREA
AG PRESERVATION PARCEL

JW VALLEY PROP LLC
223380007
41,987 SQ FT

JW VALLEY PROP LLC
223380006
42,322 SQ FT

JW VALLEY PROP LLC
223380005
42,376 SQ FT

RYAN MATHESON &
WF TALYA
223380004
1.01 AC±

2500 NORTH ST