

PART OF THE NE.1/4, OF SECTION 29, T.7N., R.1E., S.L.B. & M.

340


# SILVER TOWN SUBDIVISION

IN WEBER COUNTY

TAXING UNIT: 36

SCALE 1" = 60'

SEE PAGE 23-1

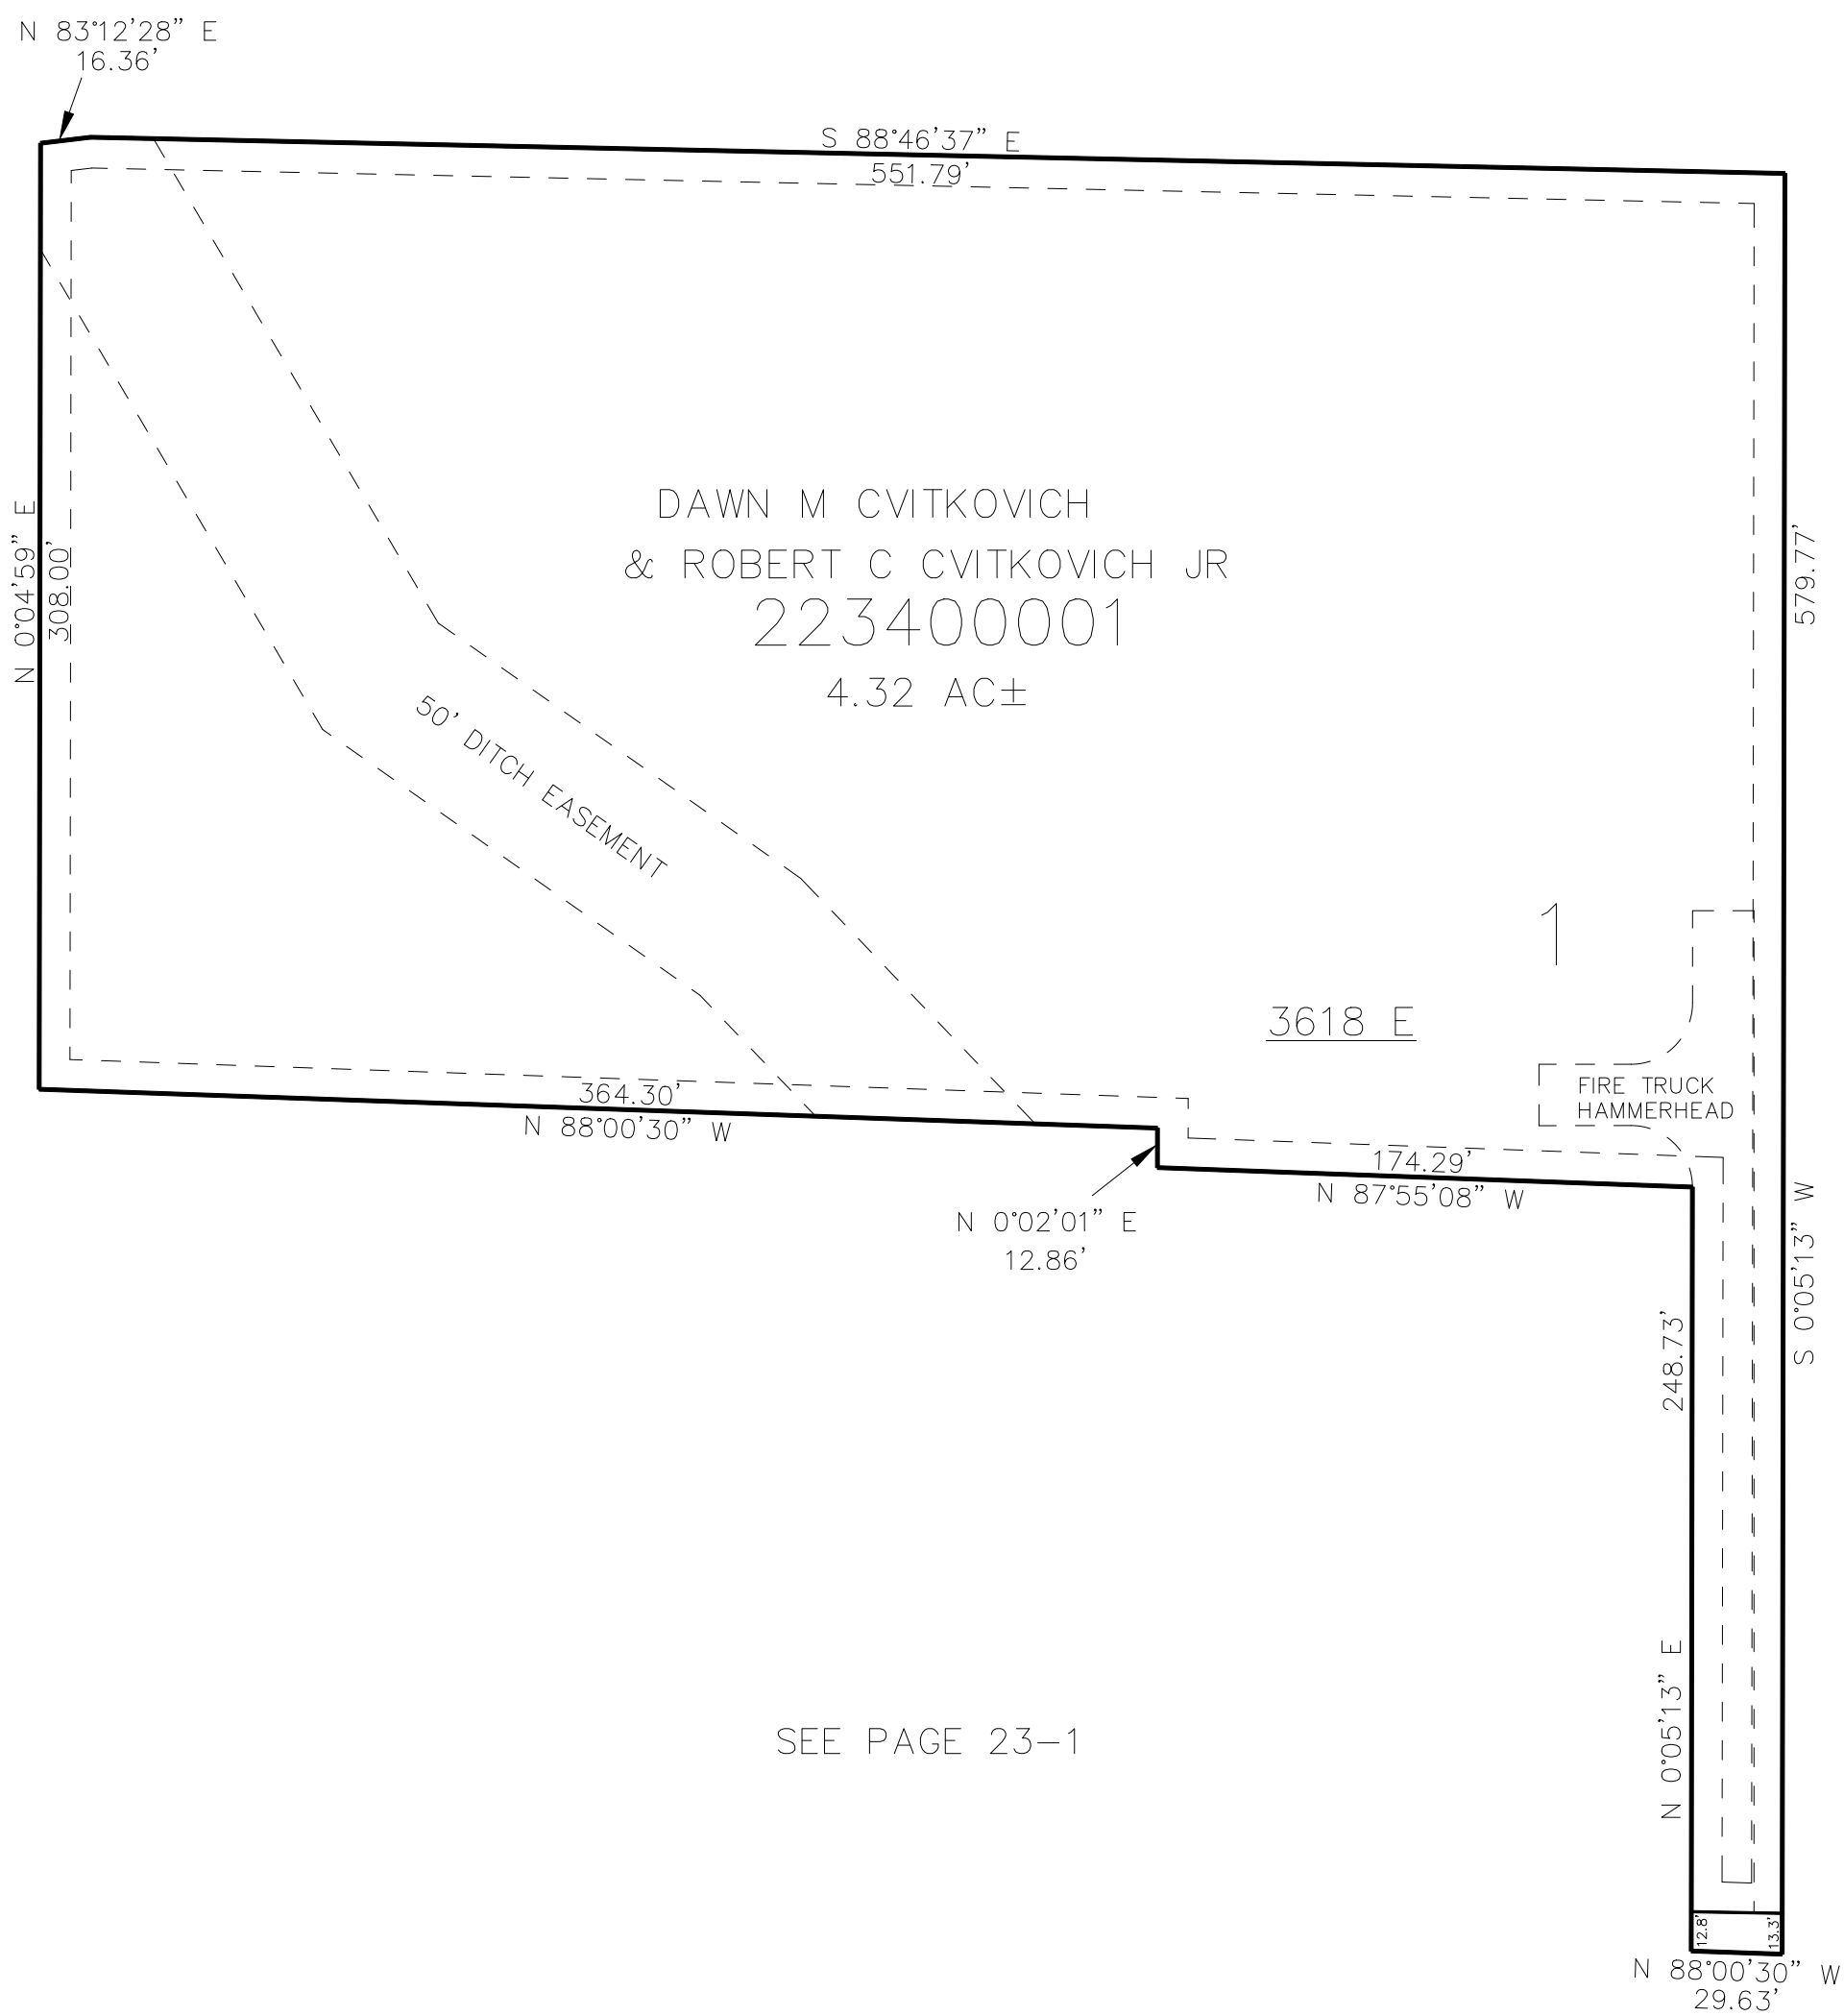

SEE PAGE 23-1

SEE PAGE 23-1

SEE PAGE 23-1

3300 NORTH ST

10' UTILITY & DRAINAGE EASEMENTS EACH  
SIDE OF PROPERTY LINES AS INDICATED  
BY DASHED LINES EXCEPT AS OTHERWISE  
SHOWN.

FOR COMPLETE ENG DATA SEE  
ORIGINAL DEDICATION PLAT IN  
BOOK 80, PAGE 48 OF RECORDS.