


PART OF THE NE. 1/4, OF SECTION 27, T.7N., R.1E., S.L.B. & M.
THE RIDGE TOWNHOMES PHASE 3

IN WEBER COUNTY
 SCALE 1" = 100'

TAXING UNIT: 203

SEE PAGE 21

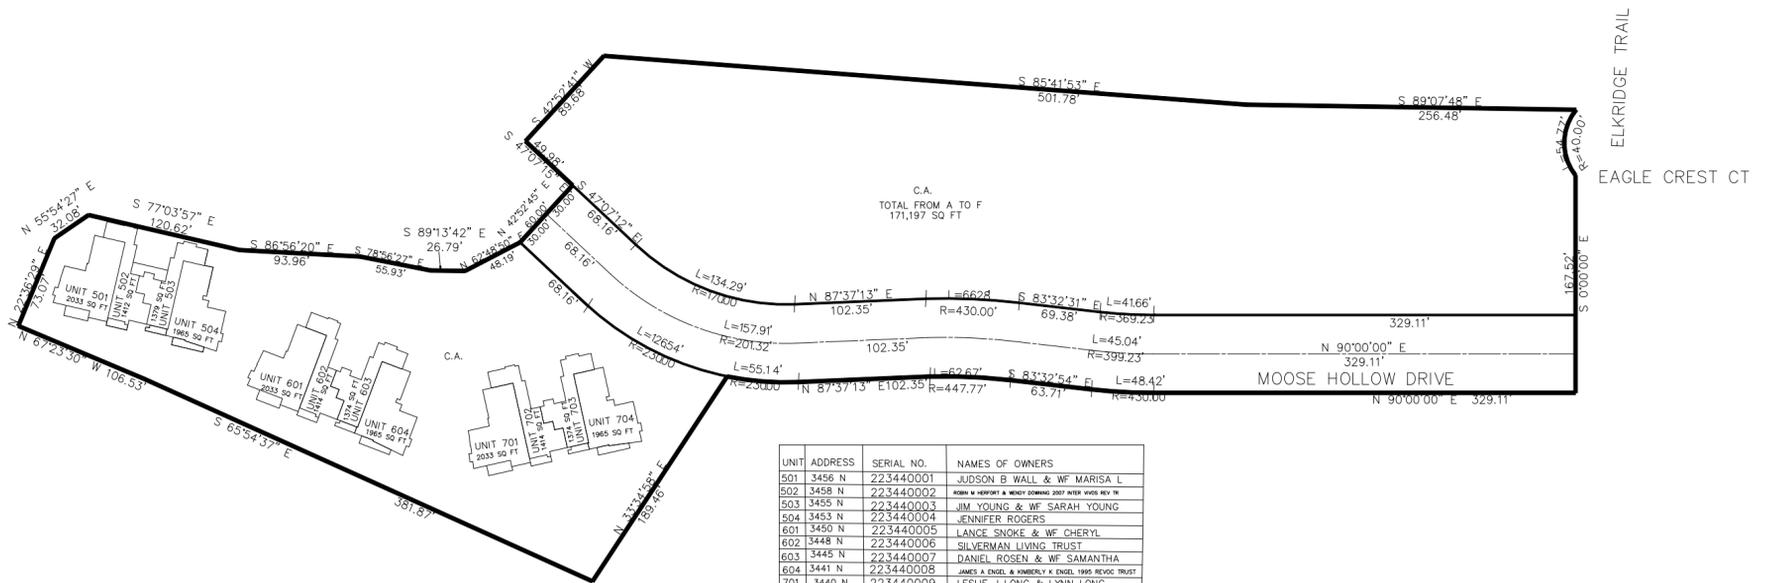

UNIT	ADDRESS	SERIAL NO.	NAMES OF OWNERS
501	3456 N	223440001	JUDSON B WALL & WF MARISA L
502	3458 N	223440002	ROBIN K HERRIOT & WENDY JOHNSON 2007 INTER VASS REV TR
503	3455 N	223440003	JIM YOUNG & WF SARAH YOUNG
504	3453 N	223440004	JENNIFER ROGERS
601	3450 N	223440005	LANGE SNOKE & WF CHERYL
602	3448 N	223440006	SILVERMAN LIVING TRUST
603	3445 N	223440007	DANIEL ROSEN & WF SAMANTHA
604	3441 N	223440008	JAMES A ENGEL & WIMBERLY K ENGEL 1995 REVOC TRUST
701	3440 N	223440009	LESLIE J LONG & LYNN LONG
702	3442 N	223440010	LEAH MILLER & CECILIA MARIA PERDOMO
703	5263 E	223440011	RIDGE UTAH DEVELOPMENT CORP
704	5265 E	223440012	AJALSON KOO LIV TRUST DTD 05-10-2013
CA	5286 E	223440013	RIDGE UTAH DEVELOPMENT CORP

10' UTILITY & DRAINAGE EASEMENTS EACH SIDE OF PROPERTY LINES AS INDICATED BY DASHED LINES EXCEPT AS OTHERWISE SHOWN.

FOR COMPLETE ENG DATA SEE ORIGINAL DEDICATION PLAT IN BOOK 81, PAGE 30 OF RECORDS.